DR. STEVEN MASCARIN TAUNTON VILLAGE DENTAL 510 TAUNTON RD. E., OSHAWA, ON, LIH 7K5 INTERIOR PLAN: AUG. 31, 2016

*FOR PRICING PURPOSES ONLY. POSSIBLE REVISIONS MAY STILL BE MADE TO THE PLAN INDEX:

DRAWINGS:

- ID-1
 PAR

 ID-2
 REFL

 ID-3
 WAL

 ID-4
 FLO0

 ID-5
 MILL

 ID-6
 MILL

 ID-7
 MILL

 DOC
- ID-8

PARTITION PLAN REFLECTED CEILING PLAN WALL FINISHES PLAN FLOOR & MILLWORK FINISHES PLAN MILLWORK DETAILS (M I) MILLWORK DETAILS (M2-M7) MILLWORK DETAILS (M8-M10) ELEVATIONS A-B DOOR DETAILS SCHEDULES & NOTES ALL WORK SHALL BE CONDUCTED IN ACCORDANCE TO ALL BYLAWS, CODES AND REGULATIONS OF THE AUTHORITIES HAVING JURISDICTION OVER THIS PROJECT.

INFORMATION ON THIS DRAWING SHALL NOT RELIEVE THE ARCHITECT, ENGINEERS OR OTHERS OF THEIR RESPONSIBILITIES. THIS PLAN AND/OR BASE INFORMATION ON THIS DRAWING MAY HAVE

BEEN TAKEN FROM DRAWINGS AND SPECIFICATIONS MADE AVAILABLE TO NILSSON DESIGN BY THE ARCHITECT, ENGINEERS, OR OTHERS. NILSSON DESIGN IS NOT RESPONSIBLE FOR MISINFORMATION REPLICATED IN THIS MANNER.

CONTRACTOR IS REQUIRED TO CHECK AND VERIFY ALL DIMENSIONS, DETAILS, SPECIFICATIONS, SAMPLES AND RELATED INFORMATION ON THE JOB SITE AND REPORT ANY DISCREPANCIES TO NILSSON DESIGN PRIOR TO COMMENCEMENT OF THE WORK.

DO NOT SCALE DRAWINGS.

INFORMATION ON THIS DRAWING IS FOR THE SOLE PURPOSE OF INDICATING A DESIGN CONCEPT ANY INFORMATION PERTAINING TO FABRICATING OR TECHNIQUES OF CONSTRUCTION SHALL REMAIN THE SOLE AND EXCLUSIVE RESPONSIBILITY OF THE CONTRACTOR.

PRIOR TO COMMENCEMENT OF THE WORK, THE CONTRACTOR IS REQUIRED TO PROVIDE ADEQUATE REINFORCEMENT FOR STABILITY OF APPLIED FINISH MATERIALS OR ITEMS APPROPRIATE CONSTRUCTION TOLERANCES FOR INSTALLATION OR BUILT-IN ITEMS OR FINISH APPLICATIONS AND VERIFICATION OF ALL BASE MATERIALS FOR FINISH APPLICATION.

MATERIALS MAY NOT BE SUBSTITUTED WITHOUT THE PRIOR WRITTEN CONSENT OF NILSSON DESIGN.

NILSSON DESIGN SHALL NOT BE LIABLE DIRECTLY OR INDIRECTLY FROM ANY LOSSES, DAMAGES, LAWSUITS WHATSOEVER IN RESPECT OF ANY DEFECTIVE MATERIALS OR ITEMS SPECIFIED, SUPPLIED, OR INSTALLED BY ANY THIRD PARTY.

THE DESIGN AND DRAWINGS FOR THIS PROJECT REMAIN THE PROPERTY OF NILSSON DESIGN AND MAY NOT BE REPRODUCED WITHOUT PRIOR WRITTEN CONSENT.

THERE ARE NO REPRESENTATION OR WARRANTIES, EXPRESS OR IMPLIED SAVE AND EXCEPT THOSE CONTAINED IN THE AGREEMENT.

NILSSON DESIGN SHALL NOT BE LIABLE. DIRECTLY OR INDIRECTLY IN ANY MANNER WHATSOEVER BY ANY PARTY BY REASON OF THE USE OF THE DRAWINGS AND MATERIALS REFERRED TO HEREIN.


UNLESS OTHERWISE NOTED, MEASUREMENT AND INSTALLATION OF ALL FINISHES SPECIFIED IS THE RESPONSIBILITY OF THE CONTRACTOR SUPPLYING THE MATERIALS. CONTRACTOR MUST APPROVE ALL SPECIFICATIONS WITH CLIENT. QUESTIONS REGARDING SPECIFICATIONS SHOULD BE DIRECTED TO THE DESIGNER. INTERIOR FINISHES PLAN MUST ACCOMPANY SCHEDULE TO ENSURE CORRECT INSTALLATION OF FINISHES.

10		
9		
8		
7		
6		
5		
4		
3		
2		
1		
NO.	INSTRUCTION	DATE

REVISIONS





 

N Plan North


DR. STEVEN MASCARIN TAUNTON VILLAGE DENTAL 510 TAUNTON RD. E. OSHAWA, ON LIH 7K5

DRAWING TITLE

CHECKED BY **S.N.**

ROJECT

INDEX SHEET

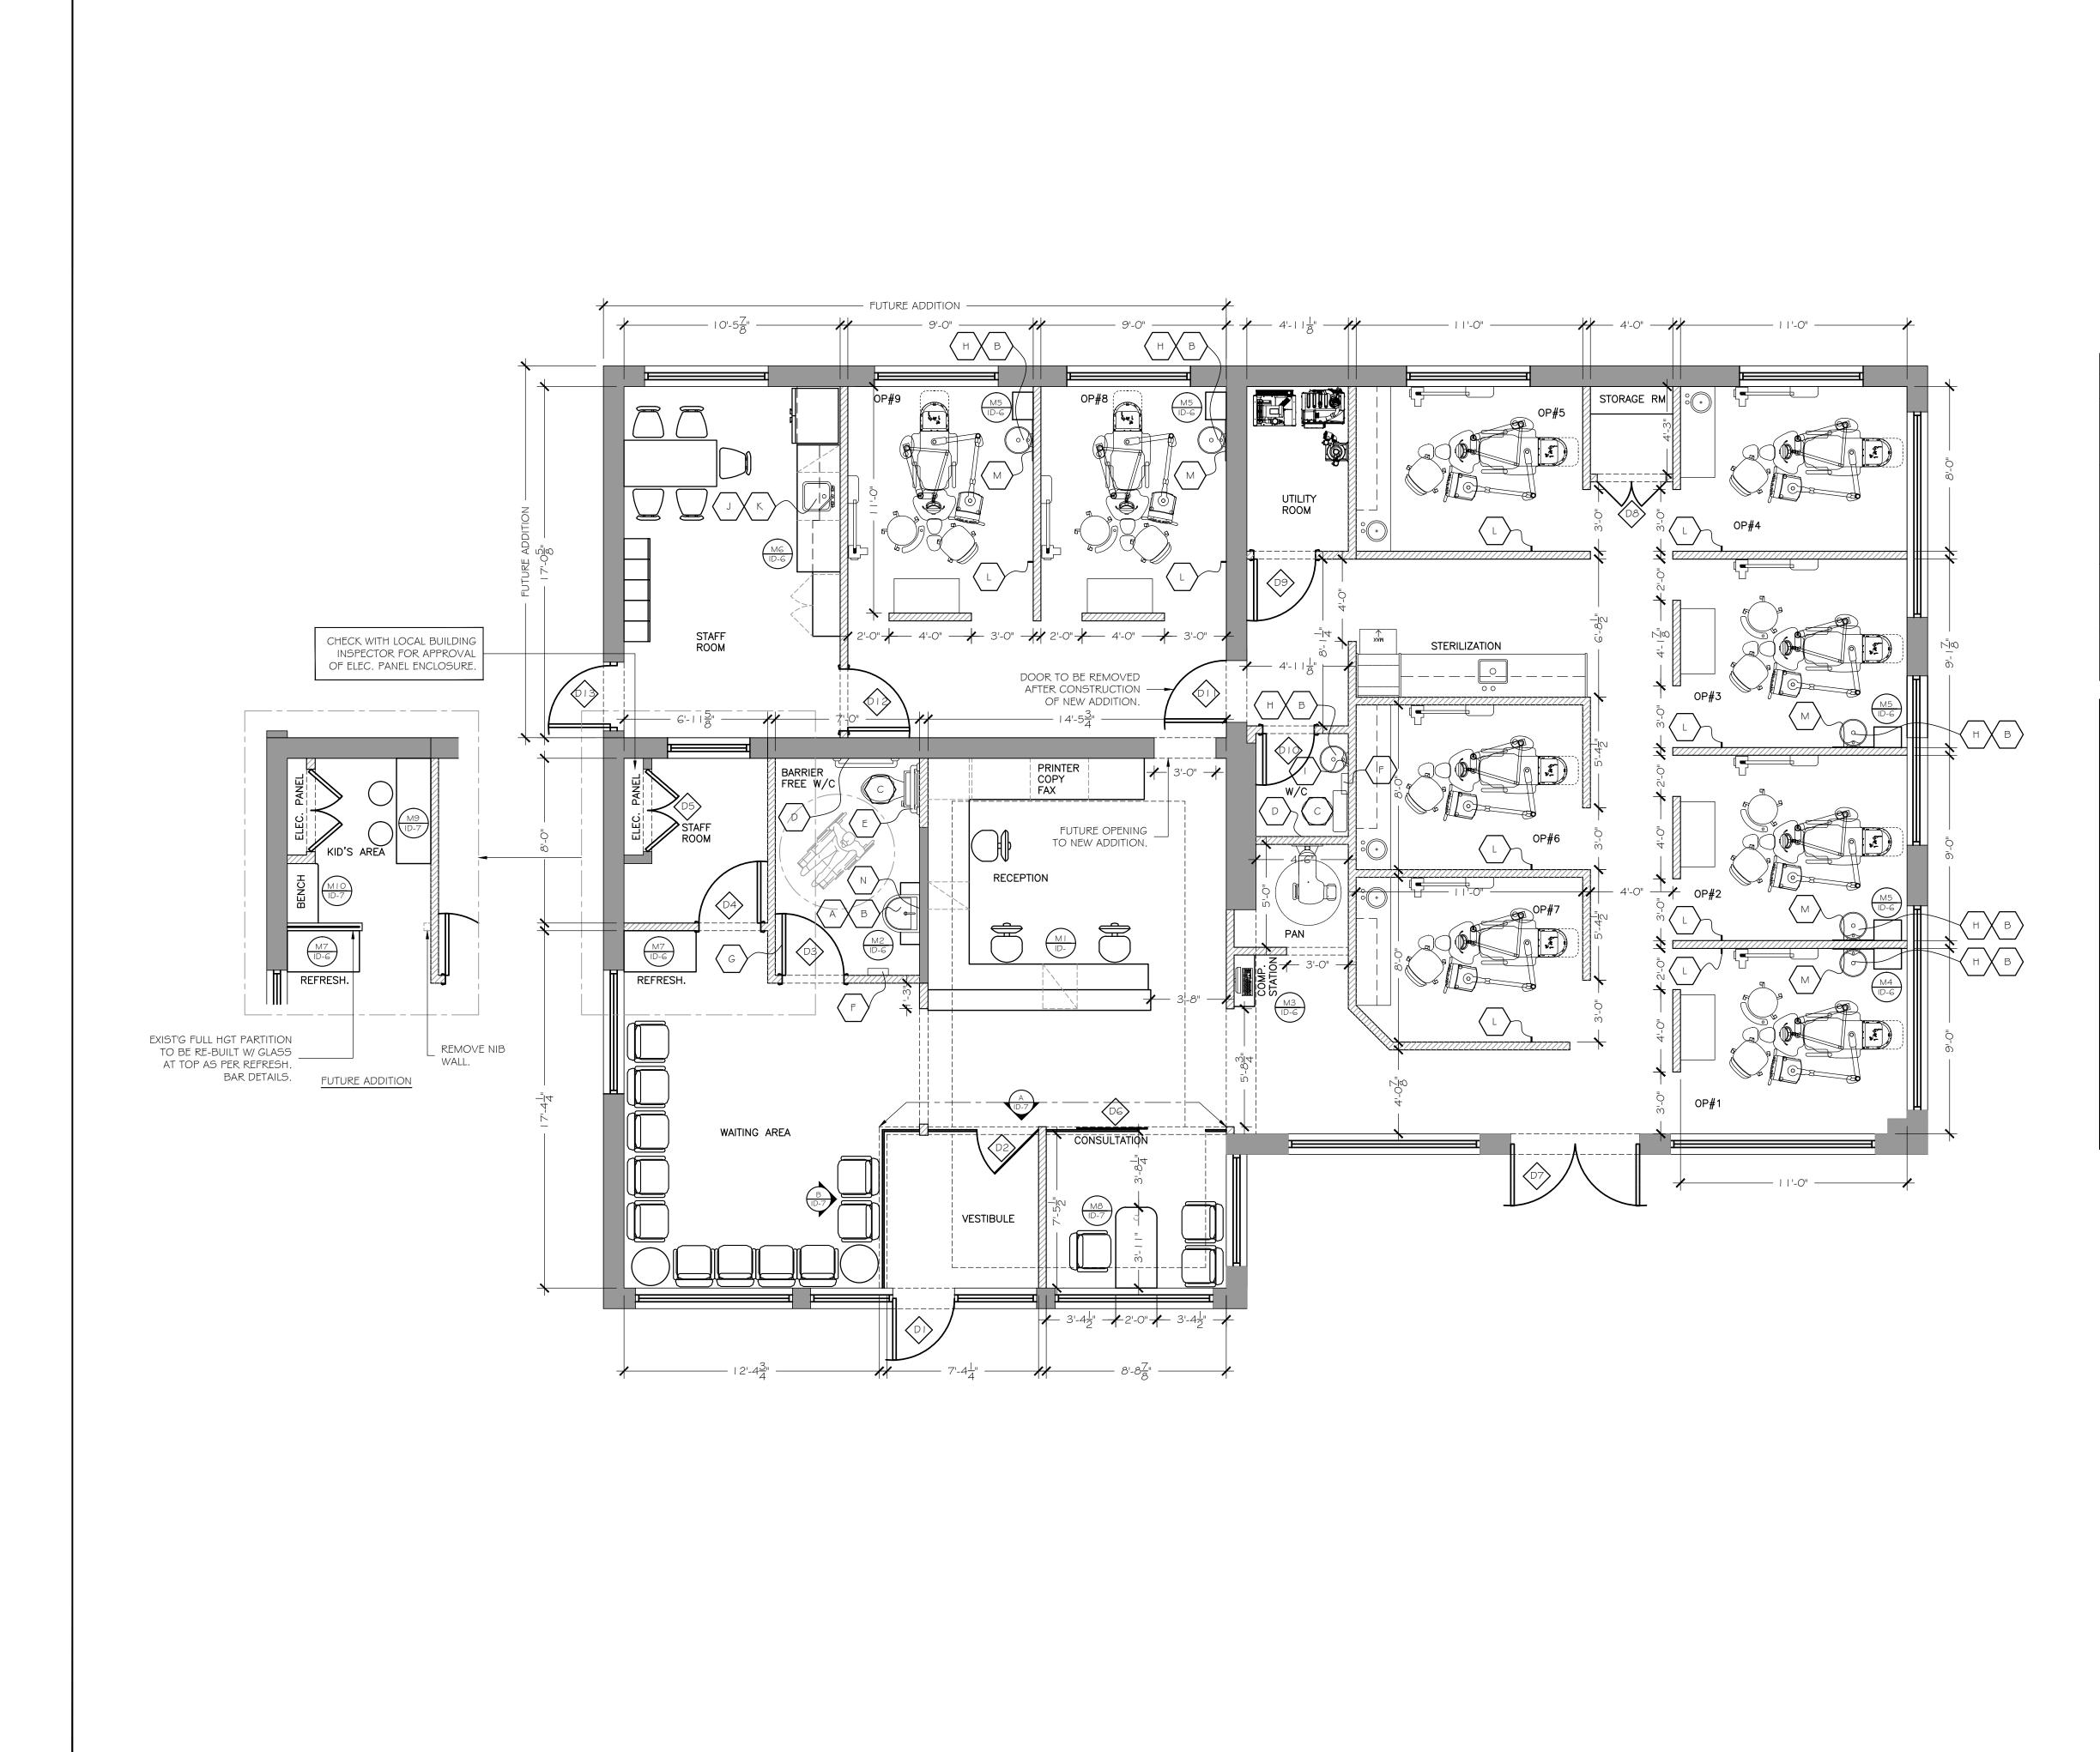

LEGE	LEGEND-PARTITION		
	DENOTES EXISTING DEMISING PARTITIONS.		
	NEW PARTITION WALLS: $3\frac{5}{8}$ " STEEL STUDS @ I G" O.C. C/W I/2" THK. DRYWALL ON BOTH SIDES CONTINUE WALL TO UNDERSIDE OF FINISHED CEILING OR AS NOTED. MAKE READY FOR NEW FINISHES.		
	NEW PARTITION WALL W/ FRAMELESS GLASS: $3\frac{5}{8}$ " METAL STUDS @ 16" O.C. C/W 1/2" THK. DRYWALL ON EXPOSED SIDES TO 44" A.F.F. W/ GLASS TO U/S OF CEIL'G @ 8'-5" A.F.F.		
	NEW FRAMELESS GLASS PARTITION: $\frac{1}{2}$ " THK. TEMPERED GLASS PANEL (SEE DETAILS)		
D-#	DOOR #; REFER TO DOOR SCHEDULE FOR SPECIFICATIONS.		
M# ID-#	MILLWORK REFERENCE; MILLWORK DETAIL # TO BE FOUND ON SHEET # ID-#.		
В	PLUMBING SYMBOL; REFER TO PLUMBING & ACCESSORIES SCHEDULE FOR SPECIFICATIONS.		

NOTES:

I. ALL DIMENSIONS SHALL BE VERIFIED ON SITE PRIOR TO COMMENCING WORK. SHOULD DISCREPANCIES BE UNCOVERED PROVIDE NOTICE TO DESIGNER PRIOR TO PROCEEDING.

2. CONTRACTOR SHALL CHALK OUT PARTITIONS AND CALL FOR INSPECTION BY CLIENT OR REPRESENTATIVE BEFORE ERECTING STUDS.

2. PROVIDE BLOCKING IN WALLS FOR MILLWORK ¢ ALL BUILT-INS REQUIRING SUPPORT.

 PROVIDE SOUND ATTENUATION IN ALL WASHROOM WALLS ≰ CEILINGS.

4. ALL EXISTING WALLS TO BE MADE GOOD READY FOR FINISH.

5. REFER TO DENTAL SUPPLIER'S PLANS FOR ALL X-RAY SUPPORTS, ELECTRICAL AND LEAD LINING LOCATIONS.

6. DENTAL COMPANY TO PROVIDE ALL DENTAL CHAIRS, REAR OPERATORY CABINETS AND STERILIZATION CENTER. ALL OTHER CABINETRY TO BE SUPPLIED BY OTHERS.

7. PLEASE CHECK WITH DR. IF THERE ARE ANY TELEVISIONS IN THE DENTAL OFFICE AND PROVIDE PROPER SUPPORT.

8. PLEASE PROVIDE 3/4" PLYWOOD SUPPORT FOR ALL UPPER CABINETRY AND BUILT-INS.

9. CONFIRM ALL PHONE OUTLET LOCATIONS WITH CLIENT.

<u>GENERAL NOTES</u> ALL WORK SHALL BE CONDUCTED IN ACCORDANCE TO ALL BYLAWS, CODES AND REGULATIONS OF THE AUTHORITIES HAVING JURISDICTION OVER THIS PROJECT.

INFORMATION ON THIS DRAWING SHALL NOT RELIEVE THE ARCHITECT, ENGINEERS OR OTHERS OF THEIR RESPONSIBILITIES.

THIS PLAN AND/OR BASE INFORMATION ON THIS DRAWING MAY HAVE BEEN TAKEN FROM DRAWINGS AND SPECIFICATIONS MADE AVAILABLE TO NILSSON DESIGN BY THE ARCHITECT, ENGINEERS, OR OTHERS. NILSSON DESIGN IS NOT RESPONSIBLE FOR MISINFORMATION REPLICATED IN THIS MANNER.

CONTRACTOR IS REQUIRED TO CHECK AND VERIFY ALL DIMENSIONS, DETAILS, SPECIFICATIONS, SAMPLES AND RELATED INFORMATION ON THE JOB SITE AND REPORT ANY DISCREPANCIES TO NILSSON DESIGN PRIOR TO COMMENCEMENT OF THE WORK.

DO NOT SCALE DRAWINGS.

INFORMATION ON THIS DRAWING IS FOR THE SOLE PURPOSE OF INDICATING A DESIGN CONCEPT ANY INFORMATION PERTAINING TO FABRICATING OR TECHNIQUES OF CONSTRUCTION SHALL REMAIN THE SOLE AND EXCLUSIVE RESPONSIBILITY OF THE CONTRACTOR.

PRIOR TO COMMENCEMENT OF THE WORK, THE CONTRACTOR IS REQUIRED TO PROVIDE ADEQUATE REINFORCEMENT FOR STABILITY OF APPLIED FINISH MATERIALS OR ITEMS APPROPRIATE CONSTRUCTION TOLERANCES FOR INSTALLATION OR BUILT-IN ITEMS OR FINISH APPLICATIONS AND VERIFICATION OF ALL BASE MATERIALS FOR FINISH APPLICATION.

MATERIALS MAY NOT BE SUBSTITUTED WITHOUT THE PRIOR WRITTEN CONSENT OF NILSSON DESIGN.

NILSSON DESIGN SHALL NOT BE LIABLE DIRECTLY OR INDIRECTLY FROM ANY LOSSES, DAMAGES, LAWSUITS WHATSOEVER IN RESPECT OF ANY DEFECTIVE MATERIALS OR ITEMS SPECIFIED, SUPPLIED, OR INSTALLED BY ANY THIRD PARTY.

THE DESIGN AND DRAWINGS FOR THIS PROJECT REMAIN THE PROPERTY OF NILSSON DESIGN AND MAY NOT BE REPRODUCED WITHOUT PRIOR WRITTEN CONSENT.

THERE ARE NO REPRESENTATION OR WARRANTIES, EXPRESS OR IMPLIED SAVE AND EXCEPT THOSE CONTAINED IN THE AGREEMENT.

NILSSON DESIGN SHALL NOT BE LIABLE. DIRECTLY OR INDIRECTLY IN ANY MANNER WHATSOEVER BY ANY PARTY BY REASON OF THE USE OF THE DRAWINGS AND MATERIALS REFERRED TO HEREIN.

UNLESS OTHERWISE NOTED, MEASUREMENT AND INSTALLATION OF ALL FINISHES SPECIFIED IS THE RESPONSIBILITY OF THE CONTRACTOR SUPPLYING THE MATERIALS. CONTRACTOR MUST APPROVE ALL SPECIFICATIONS WITH CLIENT. QUESTIONS REGARDING SPECIFICATIONS SHOULD BE DIRECTED TO THE DESIGNER. INTERIOR FINISHES PLAN MUST ACCOMPANY SCHEDULE TO ENSURE CORRECT INSTALLATION OF FINISHES.

10		
9		
8		
7		
6		
5		
4		
3		
2		
1		
NO.	INSTRUCTION	DATE

REVISIONS







PROJECT:

DR. STEVEN MASCARIN TAUNTON VILLAGE DENTAL 510 TAUNTON RD. E. OSHAWA, ON LIH 7K5

DRAWING TITLE

CHECKED BY

PARTITION PLAN

SCALE PROJECT NO. 1/4"=1'-0" DRAWING NO. DRAWN BY DATE J.L.K. DATE SEPT. 2016 DRAWING NO.



LE	GEND-CEILING
	FINISHED DRYWALL CEILINGS @ 8'-5" A.F.F.
	DRYWALL BULKHEADS \$/OR CEIL'GS @ ±7'-6" A.F.F. TO ACCOMMODATE DUCTS \$ BEAMS
	2'-0" x 2'-0" SUSPENDED TILE CEIL'G @ 9'-4" A.F.F: ASTRO CLIMAPLUS ACOUSTIC TILE C/W TAPERED SHADOWLINE & DONN DX 15 SUSPENSION SYSTEM, COLOUR: WHITE
	2'-0" x 2'-0" INDIRECT/DIRECT L.E.D. LIGHT FIXTURE.
•	RECESSED L.E.D. FIXTURE.
•	ONE-LIGHT PENDANT FIXTURE.
	WALL MOUNTED BATH FIXTURE.
F	RECESSED EXHAUST FAN, COLOUR WHITE. HEAVY DUTY W/ DUCTING TO EXTERIOR.
\$	SINGLE POLE SWITCH:LUTRON "DECORA", WHITE @ 47" A.F.F. UNLESS OTHERWISE NOTED
\$3	THREE-WAY SWITCH: LUTRON "DECORA", WHITE @ 47" A.F.F. UNLESS OTHERWISE NOTED
\$_	DIMMER SWITCH: LUTRON, WHITE @ 47" A.F.F. UNLESS OTHERWISE NOTED
	RECESSED SPEAKERS FOR STEREO SYSTEM (COLOUR: WHITE). CONFIRM TYPE & LOCATIONS W/ DR.
	VOLUME CONTROL FOR STEREO SYSTEM @ 47" A.F.F. (COLOUR: WHITE)

NOTES:

SEE SCHEDULE FOR LIGHTING SPECIFICATIONS.

PROVIDE SOUND ATTENUATION IN ALL WASHROOM WALLS & CEILINGS.

3. SUPPLY AND INSTALL ALL CEILING MOUNTED EMERGENCY EXIT LIGHTS AND WALL/CEILING MOUNTED EMERGENCY LIGHT FIXTURES AS REQUIRED BY LOCAL CODES.

4. REFER TO DENTAL COMPANYS PLANS FOR SUPPORT PLACEMENT AND ELECTRICAL REQUIREMENTS OF OPERATORY CEILING LIGHTS IF APPLICABLE.

5. CONFIRM ELECTRICAL & MECHANICAL REQUIREMENTS CONCERNING ALL DENTAL EQUIPMENT & DENTAL CABINETRY & STERILIZATION & LAB AREAS WITH DENTAL COMPANY.

G. PLEASE CHECK WITH CLIENT FOR ANY VALANCE LIGHTING IN ANY OF THE CABINETRY AND LOCATION OF CENTRAL MUSIC SOURCE.

7. PLEASE CHECK WITH CLIENT FOR PLACEMENT OF SUPPORTS FOR CEILING MOUNTED TV MONITORS.

8. PROVIDE BLOCKING IN CEILING FOR SUCH ELEMENTS AS: FRAME-LESS GLASS DOORS, FULL-HEIGHT GLAZING/ACRYLIC PANELS, ETC.

9. ELECTRICAL ENGINEER TO VERIFY ALL FOOT CANDLE REQUIREMENTS AND CONFIRM ADEQUATE LEVELS. NOTIFY DESIGNER IN CASE OF DISCREPANCY OR INADEQUATE LIGHT LEVELS.

10. CONFIRM ALL SWITCH LOCATIONS WITH CLIENT PRIOR TO INSTALLATION.

I. CONFIRM ALL PHONE OUTLET LOCATIONS WITH CLIENT.

THE JOB SITE AND REPORT ANY DISCREPANCIES TO NILSSON DESIGN FABRICATING OR TECHNIQUES OF CONSTRUCTION SHALL REMAIN THE

PRIOR TO COMMENCEMENT OF THE WORK, THE CONTRACTOR IS REQUIRED TO PROVIDE ADEQUATE REINFORCEMENT FOR STABILITY OF APPLIED FINISH MATERIALS OR ITEMS APPROPRIATE CONSTRUCTION TOLERANCES FOR INSTALLATION OR BUILT-IN ITEMS OR FINISH APPLICATIONS AND VERIFICATION OF ALL BASE MATERIALS FOR FINISH

MATERIALS MAY NOT BE SUBSTITUTED WITHOUT THE PRIOR WRITTEN

NILSSON DESIGN SHALL NOT BE LIABLE DIRECTLY OR INDIRECTLY FROM ANY LOSSES, DAMAGES, LAWSUITS WHATSOEVER IN RESPECT OF ANY DEFECTIVE MATERIALS OR ITEMS SPECIFIED, SUPPLIED, OR INSTALLED

THE DESIGN AND DRAWINGS FOR THIS PROJECT REMAIN THE PROPERTY OF NILSSON DESIGN AND MAY NOT BE REPRODUCED WITHOUT PRIOR WRITTEN CONSENT.

THERE ARE NO REPRESENTATION OR WARRANTIES, EXPRESS OR IMPLIED

NILSSON DESIGN SHALL NOT BE LIABLE. DIRECTLY OR INDIRECTLY IN ANY MANNER WHATSOEVER BY ANY PARTY BY REASON OF THE USE OF

UNLESS OTHERWISE NOTED, MEASUREMENT AND INSTALLATION OF ALL

SPECIFICATIONS WITH CLIENT. QUESTIONS REGARDING SPECIFICATIONS

DATE

desian

22 Dopp Cres. Whitby, ON

T: 905.425.2145

M: 905.925.1196

E: sandra@nilssondesign.ca

L1M 2E4

Ν

Plan North

DR. STEVEN MASCARIN

TAUNTON VILLAGE DENTAL 510 TAUNTON RD. E. OSHAWA, ON LIH 7K5

REFLECTED CEILING PLAN

ROJECT NO.

SEPT. 2016

DRAWING NO.

ID-2

FINISHES SPECIFIED IS THE RESPONSIBILITY OF THE CONTRACTOR SUPPLYING THE MATERIALS. CONTRACTOR MUST APPROVE ALL

SHOULD BE DIRECTED TO THE DESIGNER. INTERIOR FINISHES PLAN MUST ACCOMPANY SCHEDULE TO ENSURE CORRECT INSTALLATION OF

SAVE AND EXCEPT THOSE CONTAINED IN THE AGREEMENT.

THE DRAWINGS AND MATERIALS REFERRED TO HEREIN.

INDICATING A DESIGN CONCEPT ANY INFORMATION PERTAINING TO

INFORMATION ON THIS DRAWING IS FOR THE SOLE PURPOSE OF

SOLE AND EXCLUSIVE RESPONSIBILITY OF THE CONTRACTOR.

DO NOT SCALE DRAWINGS.

PRIOR TO COMMENCEMENT OF THE WORK.

CONTRACTOR IS REQUIRED TO CHECK AND VERIFY ALL DIMENSIONS, DETAILS, SPECIFICATIONS, SAMPLES AND RELATED INFORMATION ON

NILSSON DESIGN IS NOT RESPONSIBLE FOR MISINFORMATION REPLICATED IN THIS MANNER.

TO NILSSON DESIGN BY THE ARCHITECT, ENGINEERS, OR OTHERS.

BEEN TAKEN FROM DRAWINGS AND SPECIFICATIONS MADE AVAILABLE

THIS PLAN AND/OR BASE INFORMATION ON THIS DRAWING MAY HAVE

INFORMATION ON THIS DRAWING SHALL NOT RELIEVE THE ARCHITECT,

ENGINEERS OR OTHERS OF THEIR RESPONSIBILITIES.

GENERAL NOTES

APPLICATION.

BY ANY THIRD PARTY.

FINISHES.

10

Q

8

IO. INSTRUCTION

REVISIONS

PROJECT:

DRAWING TITLE

CALE 1/4″=1′-0″


RAWN BY

CHECKED BY S.N.

J.L.K.

CONSENT OF NILSSON DESIGN.

ALL WORK SHALL BE CONDUCTED IN ACCORDANCE TO ALL BYLAWS, CODES AND REGULATIONS OF THE AUTHORITIES HAVING JURISDICTION OVER THIS PROJECT.

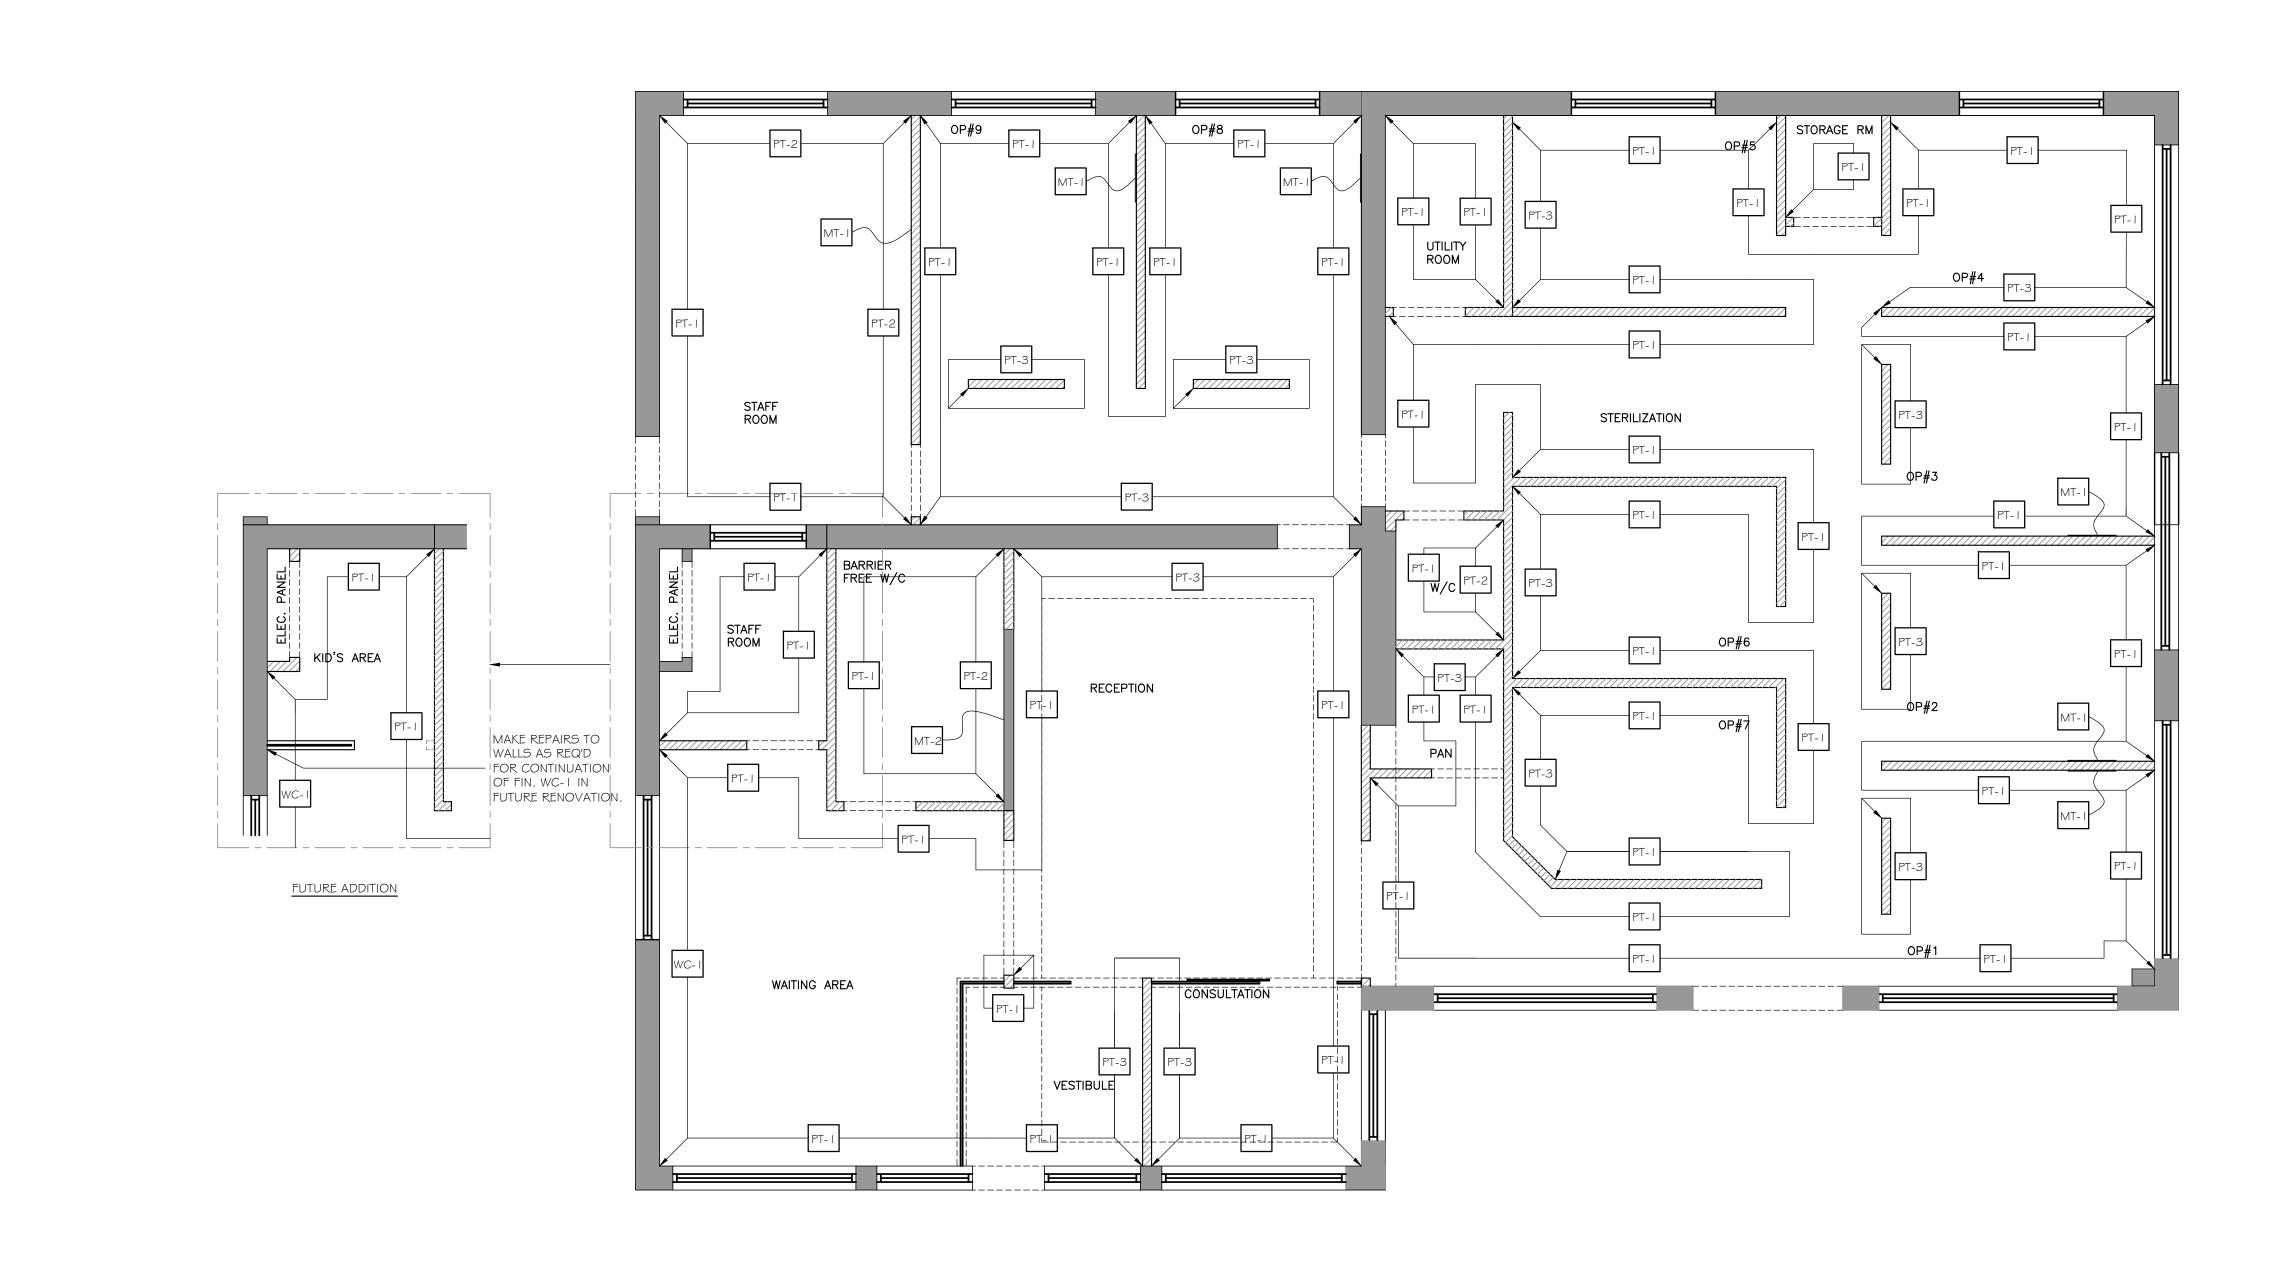

LEG	LEGEND-FINISHES				
	WALL FINISHES				
\bigcirc	FLOOR FINISHES				
\bigcirc	PLASTIC LAMINATE FINISHES				
\bigcirc	OTHER FINISHES				
NOTE	<u>-5:</u>				
.	REFER TO THE FINISH SCHEDULE SPECIFICATIONS.				
I. FOR	REFER TO THE FINISH SCHEDULE				
I. FOR 2.	REFER TO THE FINISH SCHEDULE SPECIFICATIONS.				
I. FOR 2. 3.	REFER TO THE FINISH SCHEDULE SPECIFICATIONS. DENTAL EQUIPMENT BY OTHERS.				

6. DRYWALL CEILINGS S/B FINISH PT-5.

GENERAL NOTES ALL WORK SHALL BE CONDUCTED IN ACCORDANCE TO ALL BYLAWS, CODES AND REGULATIONS OF THE AUTHORITIES HAVING JURISDICTION OVER THIS PROJECT.

INFORMATION ON THIS DRAWING SHALL NOT RELIEVE THE ARCHITECT, ENGINEERS OR OTHERS OF THEIR RESPONSIBILITIES.

THIS PLAN AND/OR BASE INFORMATION ON THIS DRAWING MAY HAVE BEEN TAKEN FROM DRAWINGS AND SPECIFICATIONS MADE AVAILABLE TO NILSSON DESIGN BY THE ARCHITECT, ENGINEERS, OR OTHERS. NILSSON DESIGN IS NOT RESPONSIBLE FOR MISINFORMATION REPLICATED IN THIS MANNER.

CONTRACTOR IS REQUIRED TO CHECK AND VERIFY ALL DIMENSIONS, DETAILS, SPECIFICATIONS, SAMPLES AND RELATED INFORMATION ON THE JOB SITE AND REPORT ANY DISCREPANCIES TO NILSSON DESIGN PRIOR TO COMMENCEMENT OF THE WORK.

DO NOT SCALE DRAWINGS.

INFORMATION ON THIS DRAWING IS FOR THE SOLE PURPOSE OF INDICATING A DESIGN CONCEPT ANY INFORMATION PERTAINING TO FABRICATING OR TECHNIQUES OF CONSTRUCTION SHALL REMAIN THE SOLE AND EXCLUSIVE RESPONSIBILITY OF THE CONTRACTOR.

PRIOR TO COMMENCEMENT OF THE WORK, THE CONTRACTOR IS REQUIRED TO PROVIDE ADEQUATE REINFORCEMENT FOR STABILITY OF APPLIED FINISH MATERIALS OR ITEMS APPROPRIATE CONSTRUCTION TOLERANCES FOR INSTALLATION OR BUILT-IN ITEMS OR FINISH APPLICATIONS AND VERIFICATION OF ALL BASE MATERIALS FOR FINISH APPLICATION.

MATERIALS MAY NOT BE SUBSTITUTED WITHOUT THE PRIOR WRITTEN CONSENT OF NILSSON DESIGN.

NILSSON DESIGN SHALL NOT BE LIABLE DIRECTLY OR INDIRECTLY FROM ANY LOSSES, DAMAGES, LAWSUITS WHATSOEVER IN RESPECT OF ANY DEFECTIVE MATERIALS OR ITEMS SPECIFIED, SUPPLIED, OR INSTALLED BY ANY THIRD PARTY.

THE DESIGN AND DRAWINGS FOR THIS PROJECT REMAIN THE PROPERTY OF NILSSON DESIGN AND MAY NOT BE REPRODUCED WITHOUT PRIOR WRITTEN CONSENT.

THERE ARE NO REPRESENTATION OR WARRANTIES, EXPRESS OR IMPLIED SAVE AND EXCEPT THOSE CONTAINED IN THE AGREEMENT.

NILSSON DESIGN SHALL NOT BE LIABLE. DIRECTLY OR INDIRECTLY IN ANY MANNER WHATSOEVER BY ANY PARTY BY REASON OF THE USE OF THE DRAWINGS AND MATERIALS REFERRED TO HEREIN.


UNLESS OTHERWISE NOTED, MEASUREMENT AND INSTALLATION OF ALL UNLESS OTHERWISE NOTED, MEASUREMENT AND INSTALLATION OF ALL FINISHES SPECIFIED IS THE RESPONSIBILITY OF THE CONTRACTOR SUPPLYING THE MATERIALS. CONTRACTOR MUST APPROVE ALL SPECIFICATIONS WITH CLIENT. QUESTIONS REGARDING SPECIFICATIONS SHOULD BE DIRECTED TO THE DESIGNER. INTERIOR FINISHES PLAN MUST ACCOMPANY SCHEDULE TO ENSURE CORRECT INSTALLATION OF FINISHES.

10		
9		
8		
7		
6		
5		
4		
3		
2		
1		
NO.	INSTRUCTION	DATE

REVISIONS





 



PROJECT:


DR. STEVEN MASCARIN TAUNTON VILLAGE DENTAL 510 TAUNTON RD. E. OSHAWA, ON LIH 7K5

DRAWING TITLE

WALL FINISHES PLAN

PROJECT NO. DRAWING NO. **BCALE** 1/4″=1′-0″ ID-3 DRAWN BY DATE SEPT. 2016

CHECKED BY S.N.

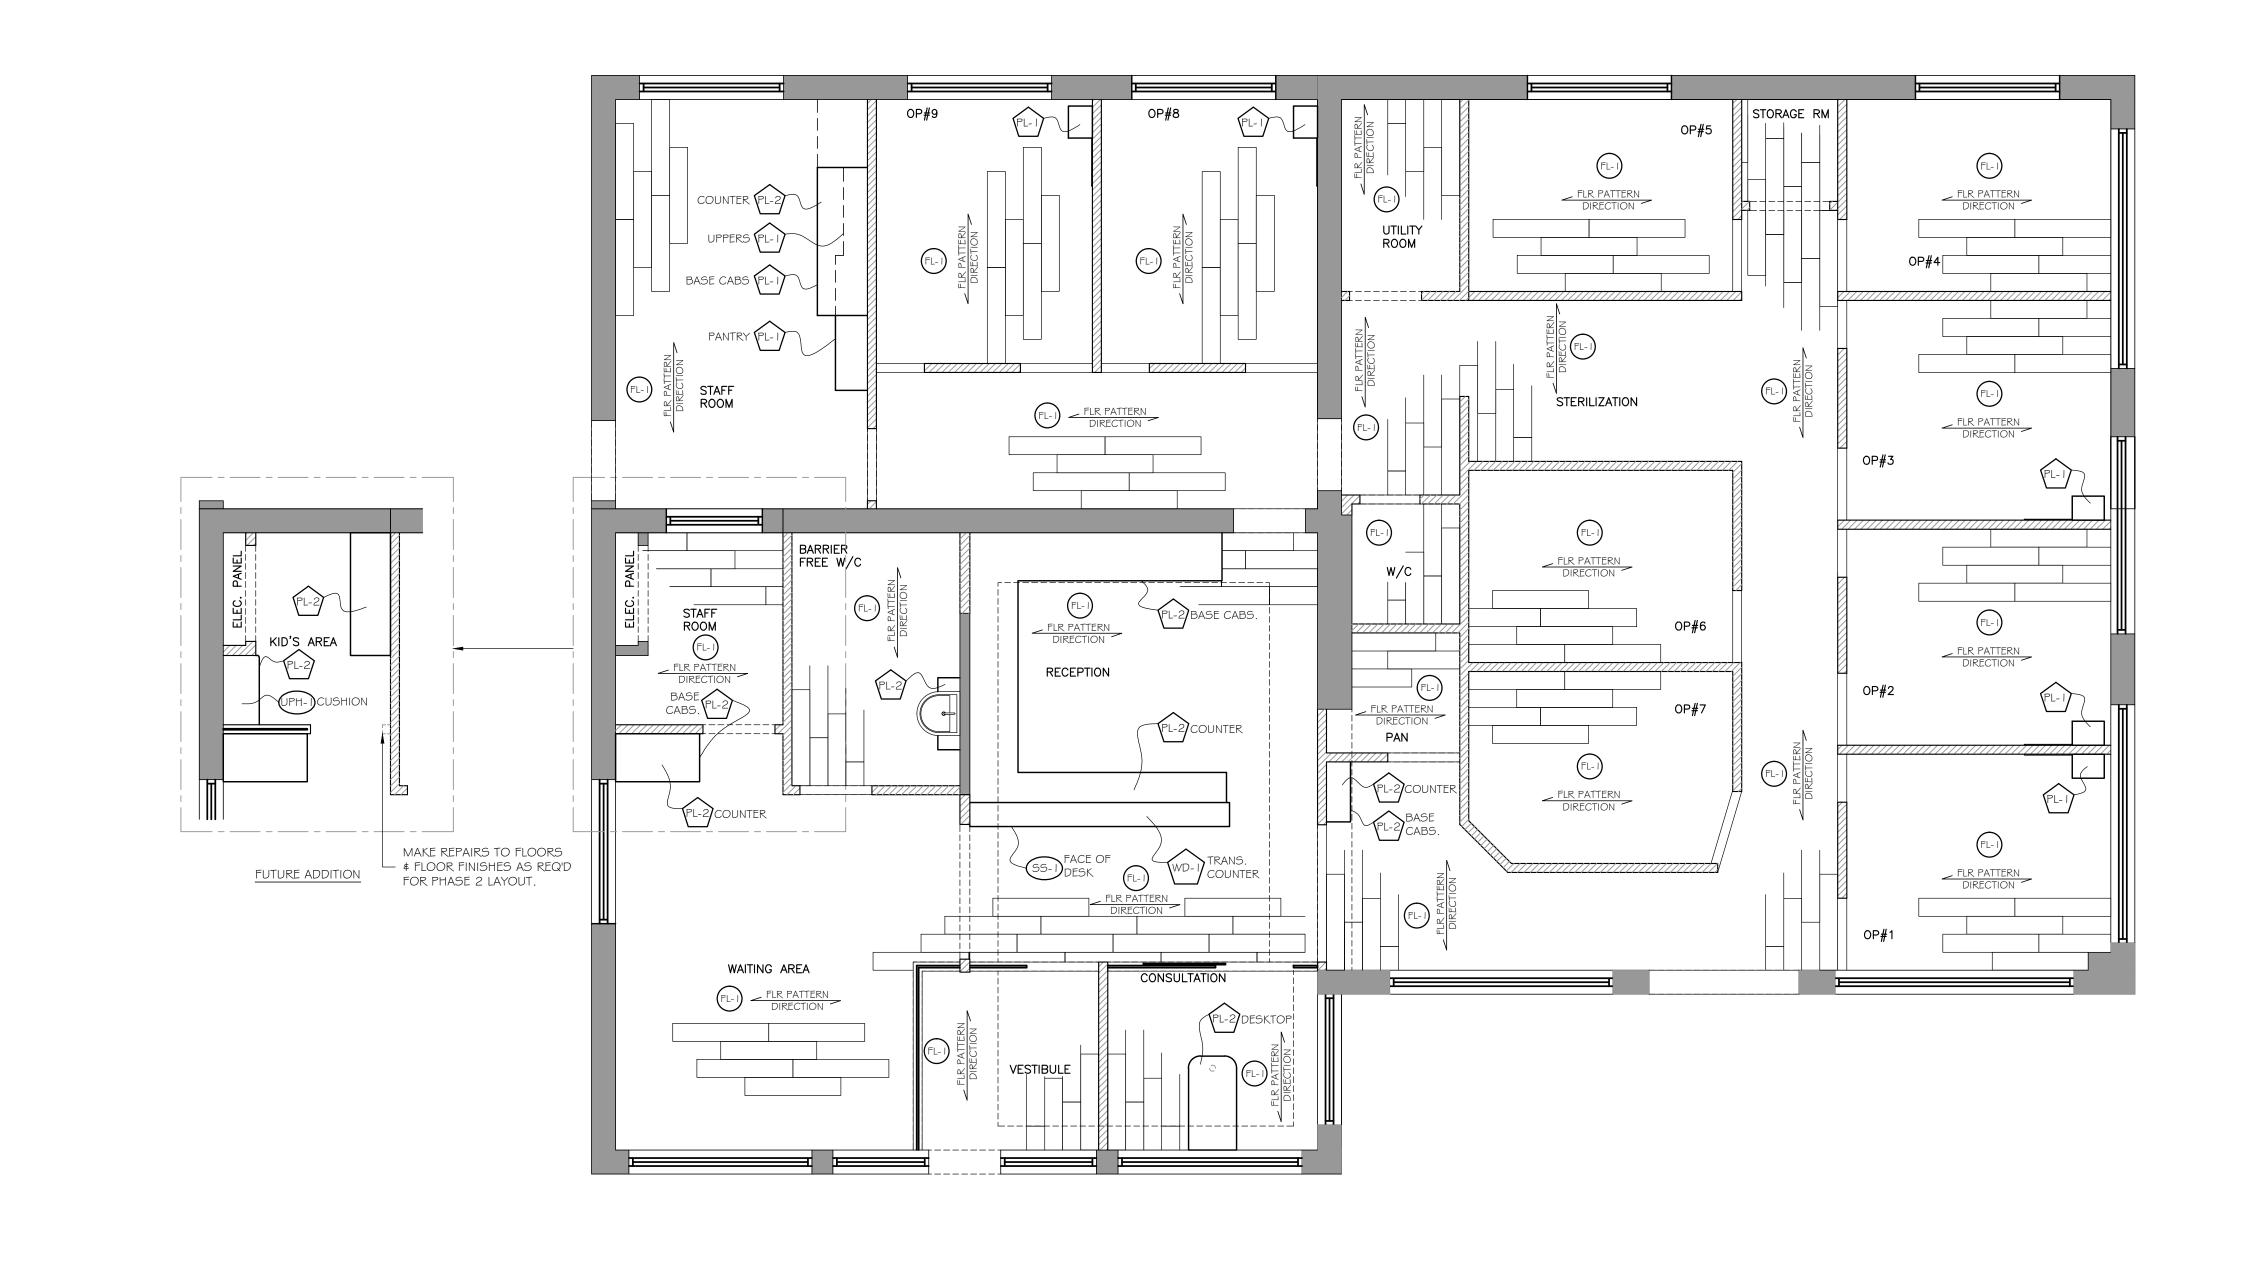

_	
LEG	END-FINISHES
	WALL FINISHES
\bigcirc	FLOOR FINISHES
\bigcirc	PLASTIC LAMINATE FINISHES
\bigcirc	OTHER FINISHES
	
NOT	ES:
	ES: REFER TO THE FINISH SCHEDULE SPECIFICATIONS.
I. FOR	REFER TO THE FINISH SCHEDULE
I. FOR 2.	REFER TO THE FINISH SCHEDULE SPECIFICATIONS.
I. FOR 2. 3.	REFER TO THE FINISH SCHEDULE SPECIFICATIONS. DENTAL EQUIPMENT BY OTHERS.

6. DRYWALL CEILINGS S/B FINISH PT-5.

GENERAL NOTES ALL WORK SHALL BE CONDUCTED IN ACCORDANCE TO ALL BYLAWS, CODES AND REGULATIONS OF THE AUTHORITIES HAVING JURISDICTION OVER THIS PROJECT.

INFORMATION ON THIS DRAWING SHALL NOT RELIEVE THE ARCHITECT, ENGINEERS OR OTHERS OF THEIR RESPONSIBILITIES.

THIS PLAN AND/OR BASE INFORMATION ON THIS DRAWING MAY HAVE BEEN TAKEN FROM DRAWINGS AND SPECIFICATIONS MADE AVAILABLE TO NILSSON DESIGN BY THE ARCHITECT, ENGINEERS, OR OTHERS. NILSSON DESIGN IS NOT RESPONSIBLE FOR MISINFORMATION REPLICATED IN THIS MANNER.

CONTRACTOR IS REQUIRED TO CHECK AND VERIFY ALL DIMENSIONS, DETAILS, SPECIFICATIONS, SAMPLES AND RELATED INFORMATION ON THE JOB SITE AND REPORT ANY DISCREPANCIES TO NILSSON DESIGN PRIOR TO COMMENCEMENT OF THE WORK.

DO NOT SCALE DRAWINGS.

INFORMATION ON THIS DRAWING IS FOR THE SOLE PURPOSE OF INDICATING A DESIGN CONCEPT ANY INFORMATION PERTAINING TO FABRICATING OR TECHNIQUES OF CONSTRUCTION SHALL REMAIN THE SOLE AND EXCLUSIVE RESPONSIBILITY OF THE CONTRACTOR.

PRIOR TO COMMENCEMENT OF THE WORK, THE CONTRACTOR IS REQUIRED TO PROVIDE ADEQUATE REINFORCEMENT FOR STABILITY OF APPLIED FINISH MATERIALS OR ITEMS APPROPRIATE CONSTRUCTION TOLERANCES FOR INSTALLATION OR BUILT-IN ITEMS OR FINISH APPLICATIONS AND VERIFICATION OF ALL BASE MATERIALS FOR FINISH APPLICATION.

MATERIALS MAY NOT BE SUBSTITUTED WITHOUT THE PRIOR WRITTEN CONSENT OF NILSSON DESIGN.

NILSSON DESIGN SHALL NOT BE LIABLE DIRECTLY OR INDIRECTLY FROM ANY LOSSES, DAMAGES, LAWSUITS WHATSOEVER IN RESPECT OF ANY DEFECTIVE MATERIALS OR ITEMS SPECIFIED, SUPPLIED, OR INSTALLED BY ANY THIRD PARTY.

THE DESIGN AND DRAWINGS FOR THIS PROJECT REMAIN THE PROPERTY OF NILSSON DESIGN AND MAY NOT BE REPRODUCED WITHOUT PRIOR WRITTEN CONSENT.

THERE ARE NO REPRESENTATION OR WARRANTIES, EXPRESS OR IMPLIED SAVE AND EXCEPT THOSE CONTAINED IN THE AGREEMENT.

NILSSON DESIGN SHALL NOT BE LIABLE. DIRECTLY OR INDIRECTLY IN ANY MANNER WHATSOEVER BY ANY PARTY BY REASON OF THE USE OF THE DRAWINGS AND MATERIALS REFERRED TO HEREIN.

UNLESS OTHERWISE NOTED, MEASUREMENT AND INSTALLATION OF ALL FINISHES SPECIFIED IS THE RESPONSIBILITY OF THE CONTRACTOR SUPPLYING THE MATERIALS. CONTRACTOR MUST APPROVE ALL SPECIFICATIONS WITH CLIENT. QUESTIONS REGARDING SPECIFICATIONS SHOULD BE DIRECTED TO THE DESIGNER. INTERIOR FINISHES PLAN MUST ACCOMPANY SCHEDULE TO ENSURE CORRECT INSTALLATION OF FINISHES.

10		
9		
8		
7		
6		
5		
4		
3		
2		
1		
NO.	INSTRUCTION	DATE

REVISIONS









PROJECT:


DR. STEVEN MASCARIN TAUNTON VILLAGE DENTAL 510 TAUNTON RD. E. OSHAWA, ON LIH 7K5

DRAWING TITLE

S.N.

FLOOR & MILLWORK FINISHES PLAN

DRAWING NO. ROJECT NO. CALE 1/4″=1′-0″ ID-4 RAWN BY SEPT. 2016 J.L.K. CHECKED BY

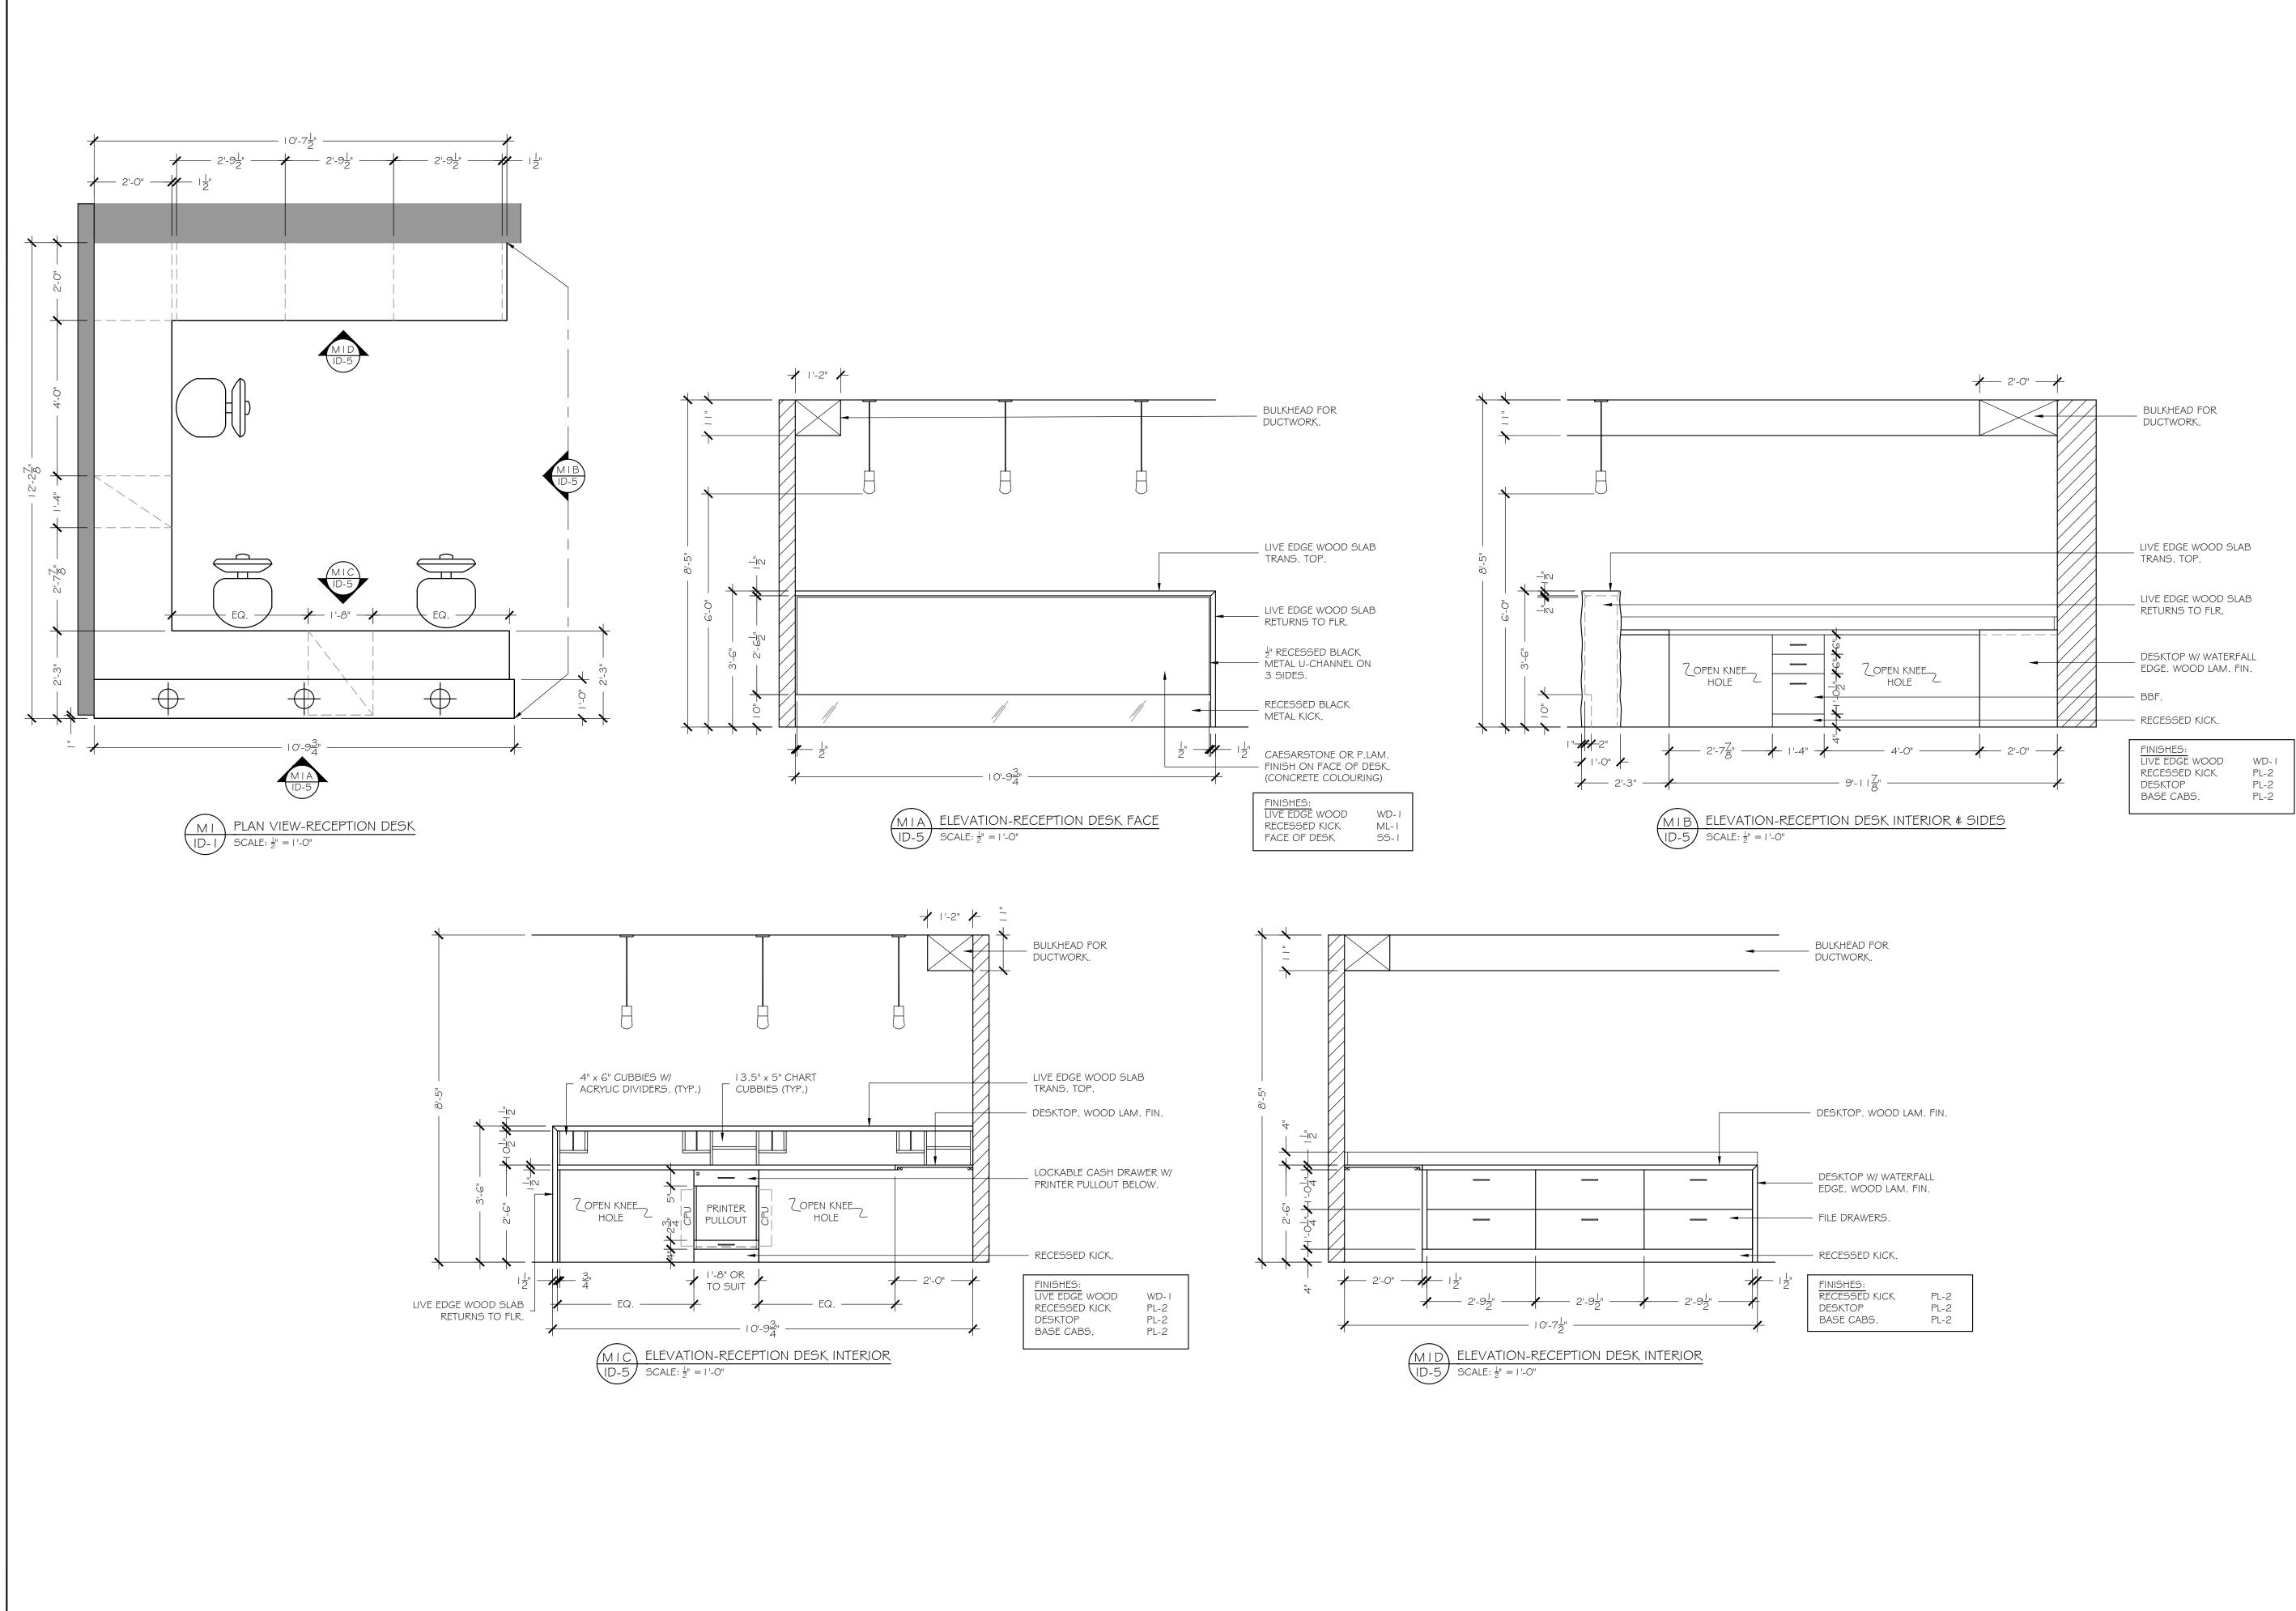

NISHES:	
CESSED KICK	PL-2
SKTOP	PL-2
SE CABS.	PL-2

GENERAL NOTES ALL WORK SHALL BE CONDUCTED IN ACCORDANCE TO ALL BYLAWS, CODES AND REGULATIONS OF THE AUTHORITIES HAVING JURISDICTION OVER THIS PROJECT.

INFORMATION ON THIS DRAWING SHALL NOT RELIEVE THE ARCHITECT, ENGINEERS OR OTHERS OF THEIR RESPONSIBILITIES. THIS PLAN AND/OR BASE INFORMATION ON THIS DRAWING MAY HAVE BEEN TAKEN FROM DRAWINGS AND SPECIFICATIONS MADE AVAILABLE TO NILSSON DESIGN BY THE ARCHITECT, ENGINEERS, OR OTHERS.

NILSSON DESIGN IS NOT RESPONSIBLE FOR MISINFORMATION REPLICATED IN THIS MANNER. CONTRACTOR IS REQUIRED TO CHECK AND VERIFY ALL DIMENSIONS, DETAILS, SPECIFICATIONS, SAMPLES AND RELATED INFORMATION ON

THE JOB SITE AND REPORT ANY DISCREPANCIES TO NILSSON DESIGN PRIOR TO COMMENCEMENT OF THE WORK.

DO NOT SCALE DRAWINGS.

INFORMATION ON THIS DRAWING IS FOR THE SOLE PURPOSE OF INDICATING A DESIGN CONCEPT ANY INFORMATION PERTAINING TO FABRICATING OR TECHNIQUES OF CONSTRUCTION SHALL REMAIN THE SOLE AND EXCLUSIVE RESPONSIBILITY OF THE CONTRACTOR.

PRIOR TO COMMENCEMENT OF THE WORK, THE CONTRACTOR IS REQUIRED TO PROVIDE ADEQUATE REINFORCEMENT FOR STABILITY OF APPLIED FINISH MATERIALS OR ITEMS APPROPRIATE CONSTRUCTION TOLERANCES FOR INSTALLATION OR BUILT-IN ITEMS OR FINISH APPLICATIONS AND VERIFICATION OF ALL BASE MATERIALS FOR FINISH APPLICATION.

MATERIALS MAY NOT BE SUBSTITUTED WITHOUT THE PRIOR WRITTEN CONSENT OF NILSSON DESIGN.

NILSSON DESIGN SHALL NOT BE LIABLE DIRECTLY OR INDIRECTLY FROM ANY LOSSES, DAMAGES, LAWSUITS WHATSOEVER IN RESPECT OF ANY DEFECTIVE MATERIALS OR ITEMS SPECIFIED, SUPPLIED, OR INSTALLED BY ANY THIRD PARTY.

THE DESIGN AND DRAWINGS FOR THIS PROJECT REMAIN THE PROPERTY OF NILSSON DESIGN AND MAY NOT BE REPRODUCED WITHOUT PRIOR WRITTEN CONSENT.

THERE ARE NO REPRESENTATION OR WARRANTIES, EXPRESS OR IMPLIED SAVE AND EXCEPT THOSE CONTAINED IN THE AGREEMENT.

NILSSON DESIGN SHALL NOT BE LIABLE. DIRECTLY OR INDIRECTLY IN ANY MANNER WHATSOEVER BY ANY PARTY BY REASON OF THE USE OF THE DRAWINGS AND MATERIALS REFERRED TO HEREIN.

UNLESS OTHERWISE NOTED, MEASUREMENT AND INSTALLATION OF ALL FINISHES SPECIFIED IS THE RESPONSIBILITY OF THE CONTRACTOR SUPPLYING THE MATERIALS. CONTRACTOR MUST APPROVE ALL SPECIFICATIONS WITH CLIENT. QUESTIONS REGARDING SPECIFICATIONS SHOULD BE DIRECTED TO THE DESIGNER. INTERIOR FINISHES PLAN MUST ACCOMPANY SCHEDULE TO ENSURE CORRECT INSTALLATION OF FINISHES.

10		
9		
8		
7		
6		
5		
4		
3		
2		
1		
NO.	INSTRUCTION	DATE

EVISIONS









DR. STEVEN MASCARIN TAUNTON VILLAGE DENTAL 510 TAUNTON RD. E. OSHAWA, ON LIH 7K5


DRAWING TITLE


PROJECT:


MILLWORK DETAILS M I


DRAWING NO. PROJECT NO. CALE AS NOTED ID-5 RAWN BY SEPT. 2016


J.L.K. CHECKED BY S.N.

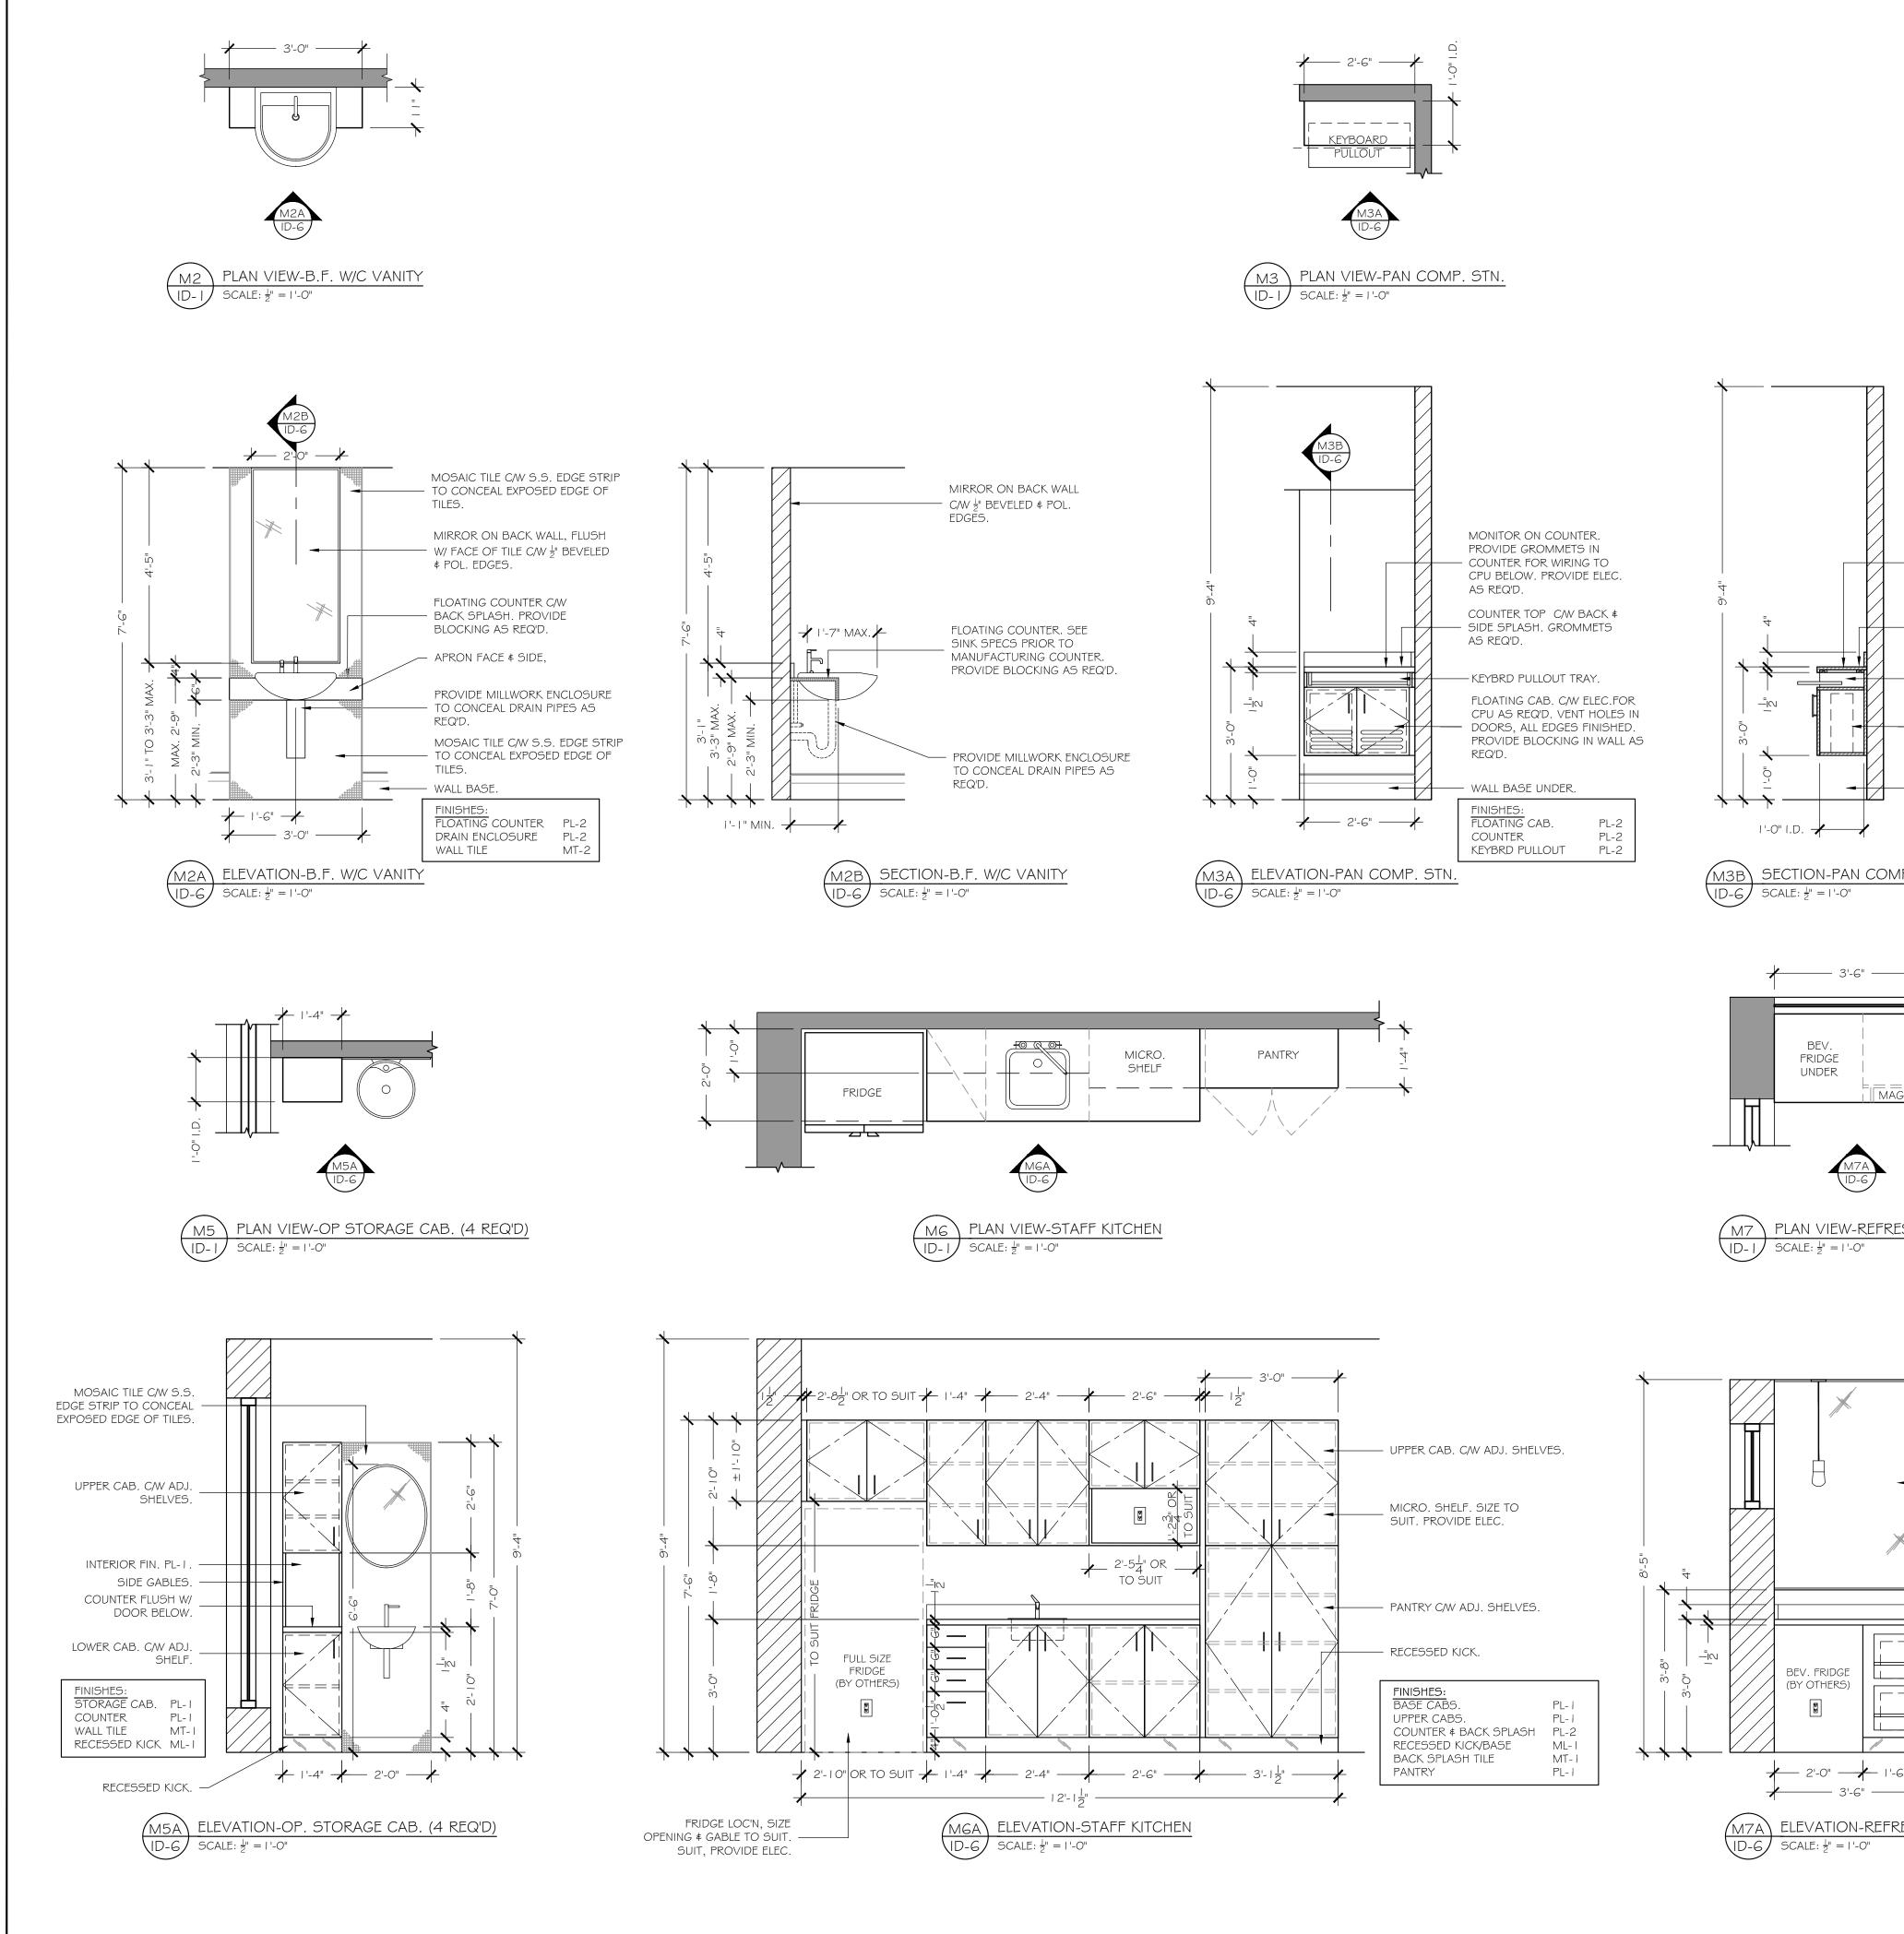

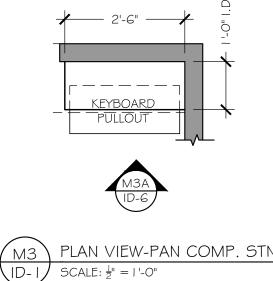

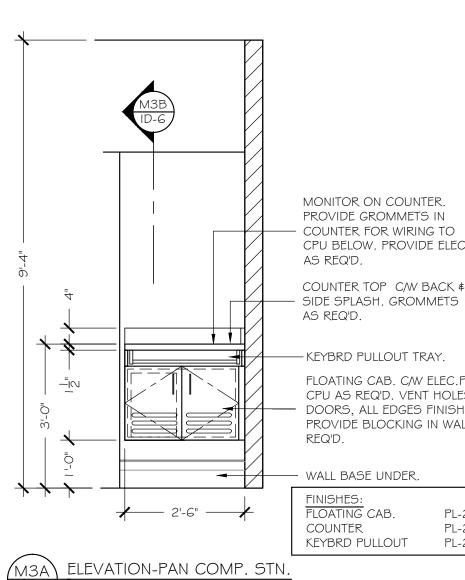

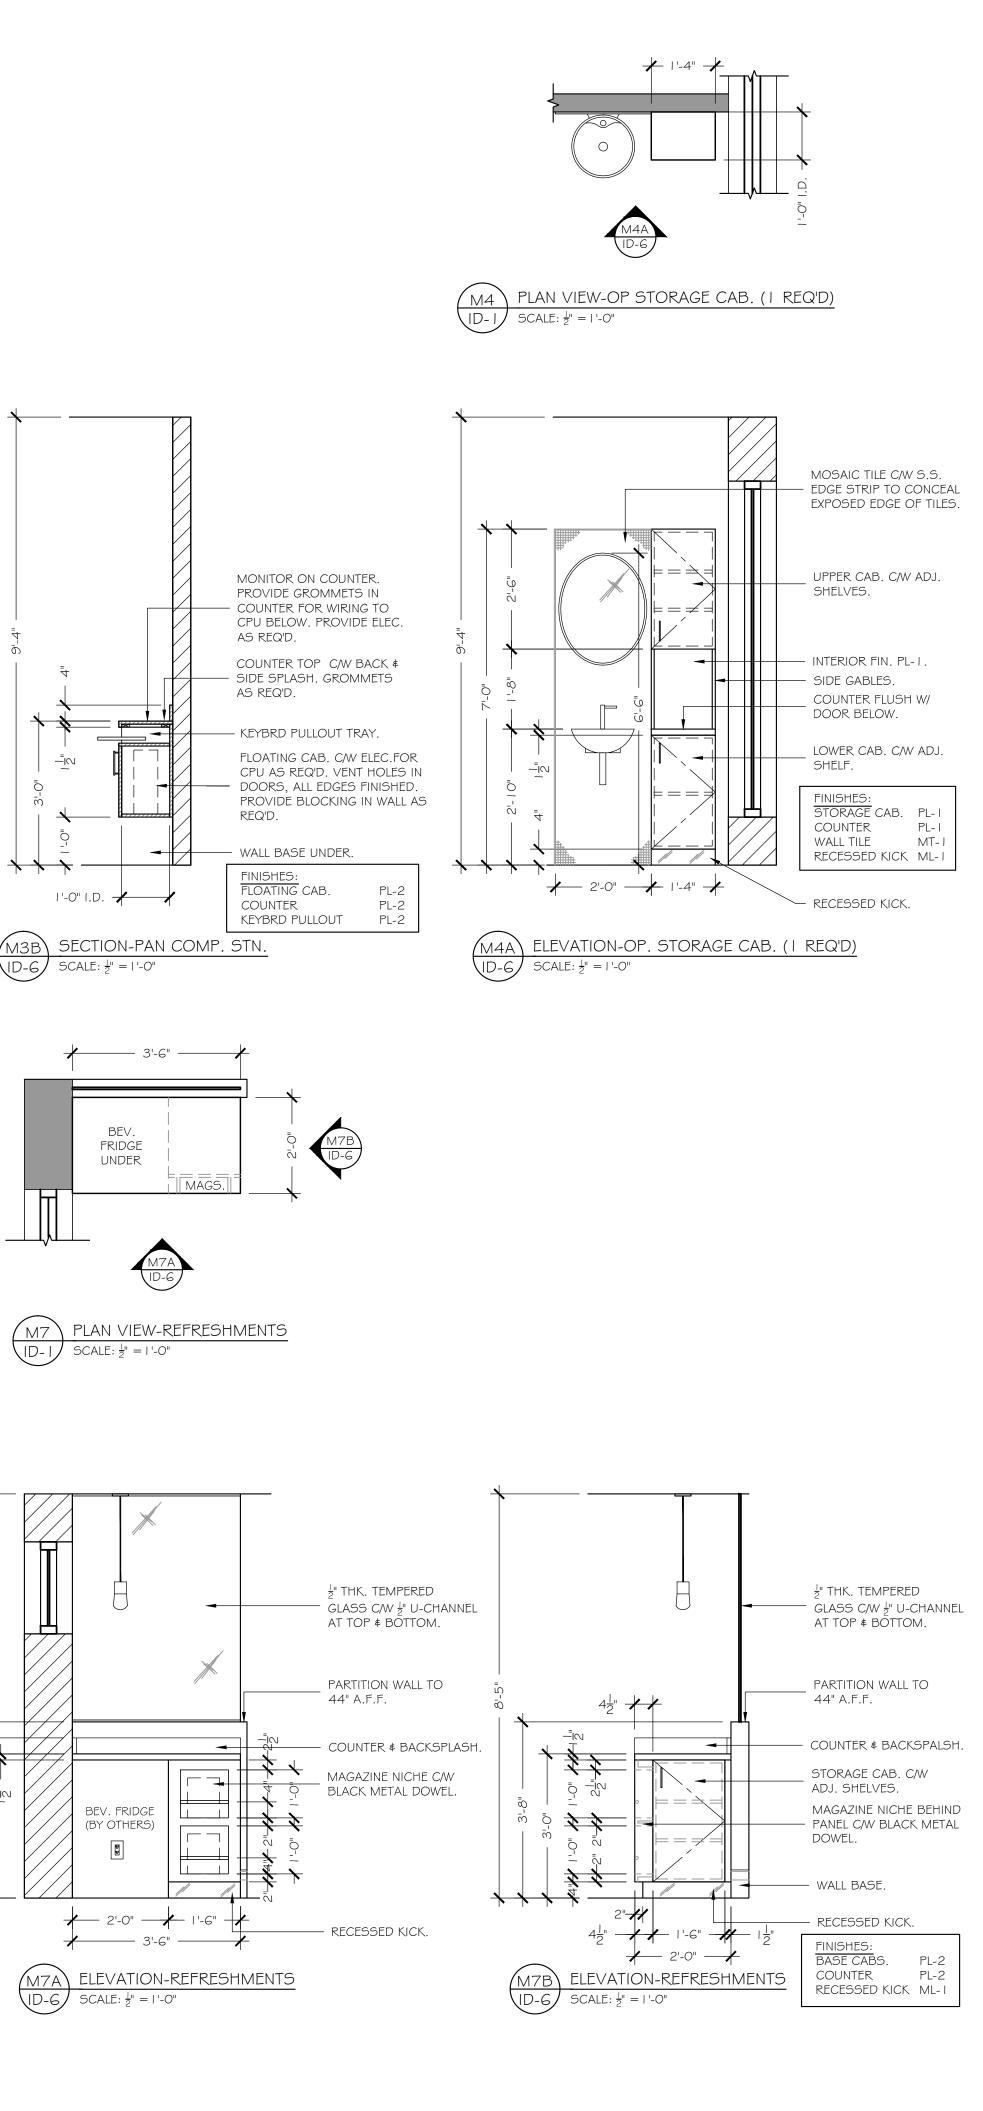

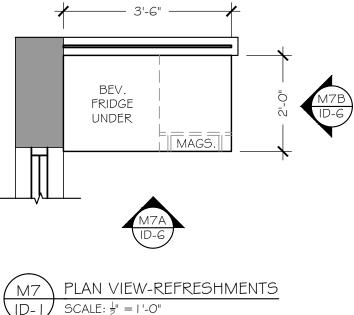

GENERAL NOTES ALL WORK SHALL BE CONDUCTED IN ACCORDANCE TO ALL BYLAWS, CODES AND REGULATIONS OF THE AUTHORITIES HAVING JURISDICTION OVER THIS PROJECT.

INFORMATION ON THIS DRAWING SHALL NOT RELIEVE THE ARCHITECT, ENGINEERS OR OTHERS OF THEIR RESPONSIBILITIES. THIS PLAN AND/OR BASE INFORMATION ON THIS DRAWING MAY HAVE

BEEN TAKEN FROM DRAWINGS AND SPECIFICATIONS MADE AVAILABLE TO NILSSON DESIGN BY THE ARCHITECT, ENGINEERS, OR OTHERS. NILSSON DESIGN IS NOT RESPONSIBLE FOR MISINFORMATION REPLICATED IN THIS MANNER.

CONTRACTOR IS REQUIRED TO CHECK AND VERIFY ALL DIMENSIONS, DETAILS, SPECIFICATIONS, SAMPLES AND RELATED INFORMATION ON THE JOB SITE AND REPORT ANY DISCREPANCIES TO NILSSON DESIGN PRIOR TO COMMENCEMENT OF THE WORK.

DO NOT SCALE DRAWINGS.

INFORMATION ON THIS DRAWING IS FOR THE SOLE PURPOSE OF INDICATING A DESIGN CONCEPT ANY INFORMATION PERTAINING TO FABRICATING OR TECHNIQUES OF CONSTRUCTION SHALL REMAIN THE SOLE AND EXCLUSIVE RESPONSIBILITY OF THE CONTRACTOR.

PRIOR TO COMMENCEMENT OF THE WORK, THE CONTRACTOR IS REQUIRED TO PROVIDE ADEQUATE REINFORCEMENT FOR STABILITY OF APPLIED FINISH MATERIALS OR ITEMS APPROPRIATE CONSTRUCTION TOLERANCES FOR INSTALLATION OR BUILT-IN ITEMS OR FINISH APPLICATIONS AND VERIFICATION OF ALL BASE MATERIALS FOR FINISH APPLICATION.

MATERIALS MAY NOT BE SUBSTITUTED WITHOUT THE PRIOR WRITTEN CONSENT OF NILSSON DESIGN.

NILSSON DESIGN SHALL NOT BE LIABLE DIRECTLY OR INDIRECTLY FROM ANY LOSSES, DAMAGES, LAWSUITS WHATSOEVER IN RESPECT OF ANY DEFECTIVE MATERIALS OR ITEMS SPECIFIED, SUPPLIED, OR INSTALLED BY ANY THIRD PARTY.

THE DESIGN AND DRAWINGS FOR THIS PROJECT REMAIN THE PROPERTY OF NILSSON DESIGN AND MAY NOT BE REPRODUCED WITHOUT PRIOR WRITTEN CONSENT.

THERE ARE NO REPRESENTATION OR WARRANTIES, EXPRESS OR IMPLIED SAVE AND EXCEPT THOSE CONTAINED IN THE AGREEMENT.

NILSSON DESIGN SHALL NOT BE LIABLE. DIRECTLY OR INDIRECTLY IN ANY MANNER WHATSOEVER BY ANY PARTY BY REASON OF THE USE OF THE DRAWINGS AND MATERIALS REFERRED TO HEREIN.

UNLESS OTHERWISE NOTED, MEASUREMENT AND INSTALLATION OF ALL FINISHES SPECIFIED IS THE RESPONSIBILITY OF THE CONTRACTOR SUPPLYING THE MATERIALS. CONTRACTOR MUST APPROVE ALL SPECIFICATIONS WITH CLIENT. QUESTIONS REGARDING SPECIFICATIONS SHOULD BE DIRECTED TO THE DESIGNER. INTERIOR FINISHES PLAN MUST ACCOMPANY SCHEDULE TO ENSURE CORRECT INSTALLATION OF

1 IINK	51123.	
10		
9		
8		
7		
6		
5		
4		
3		
2		
1		
NO.	INSTRUCTION	DATE

REVISIONS







Plan North

PROJECT:


DR. STEVEN MASCARIN TAUNTON VILLAGE DENTAL 510 TAUNTON RD. E. OSHAWA, ON LIH 7K5


ORAWING TITLE

S.N.

MILLWORK DETAILS M2 TO M7

ROJECT NO. DRAWING NO. AS NOTED ID-6 RAWN BY SEPT. 2016 J.L.K. CHECKED BY

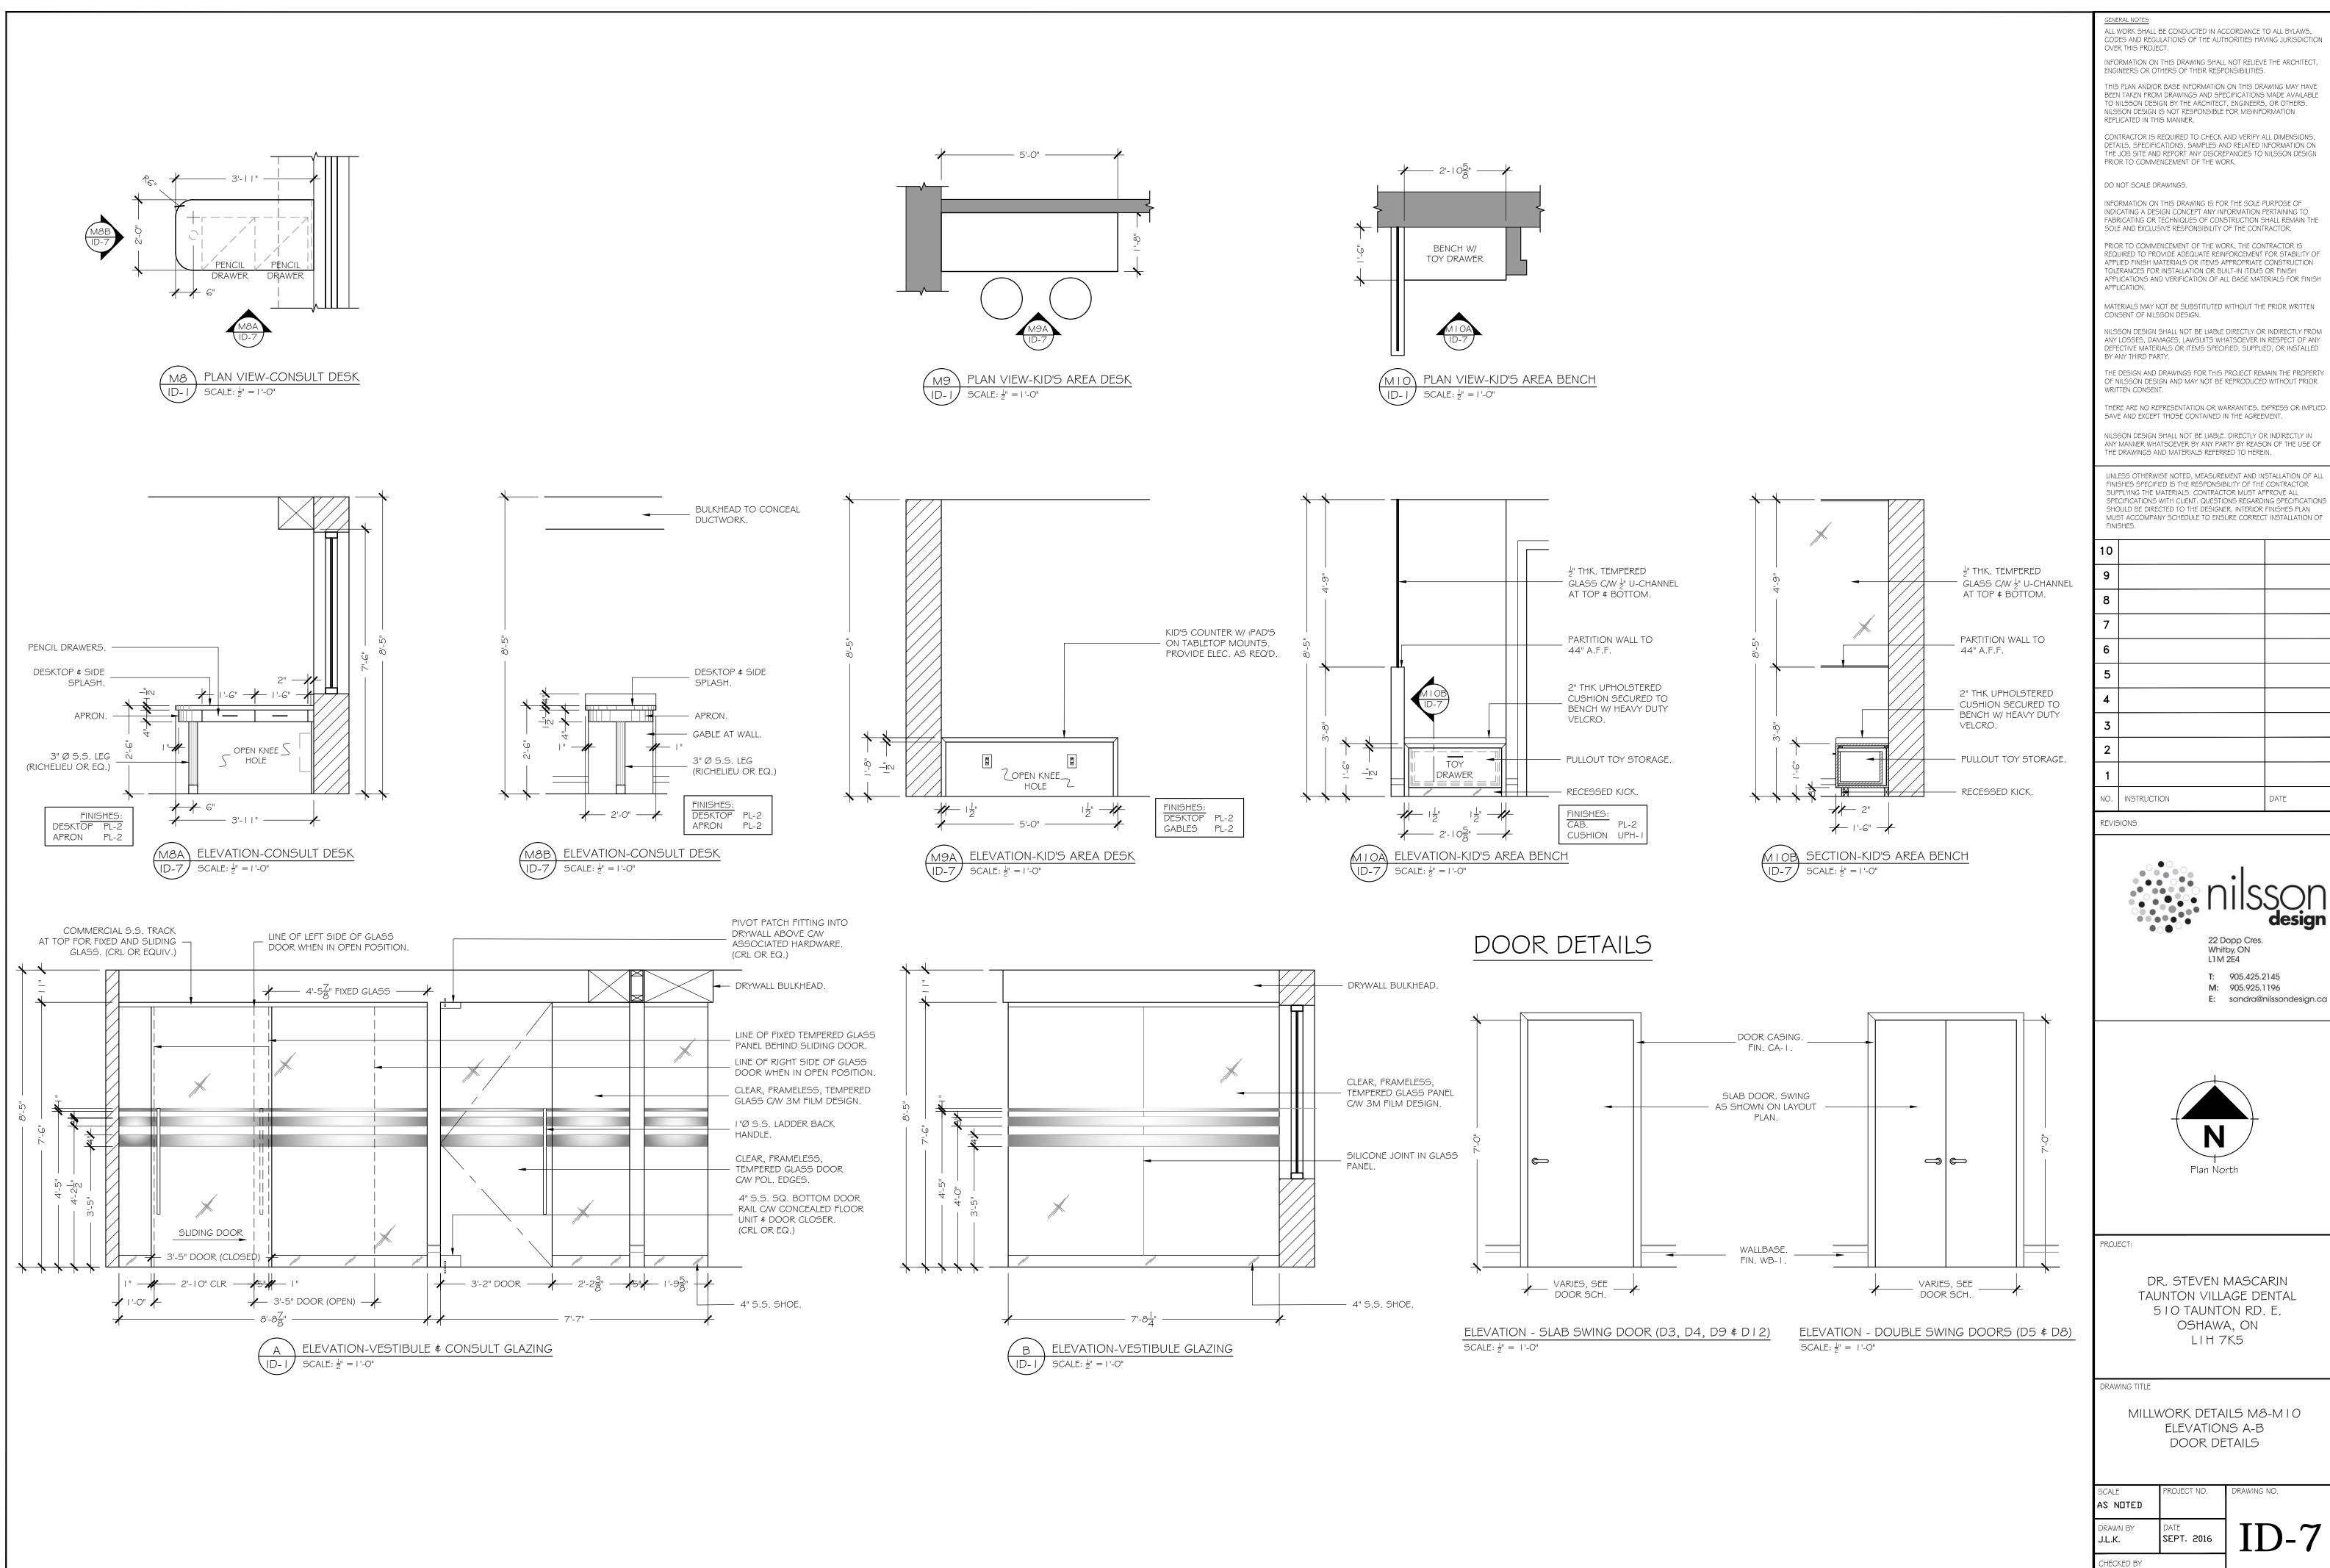

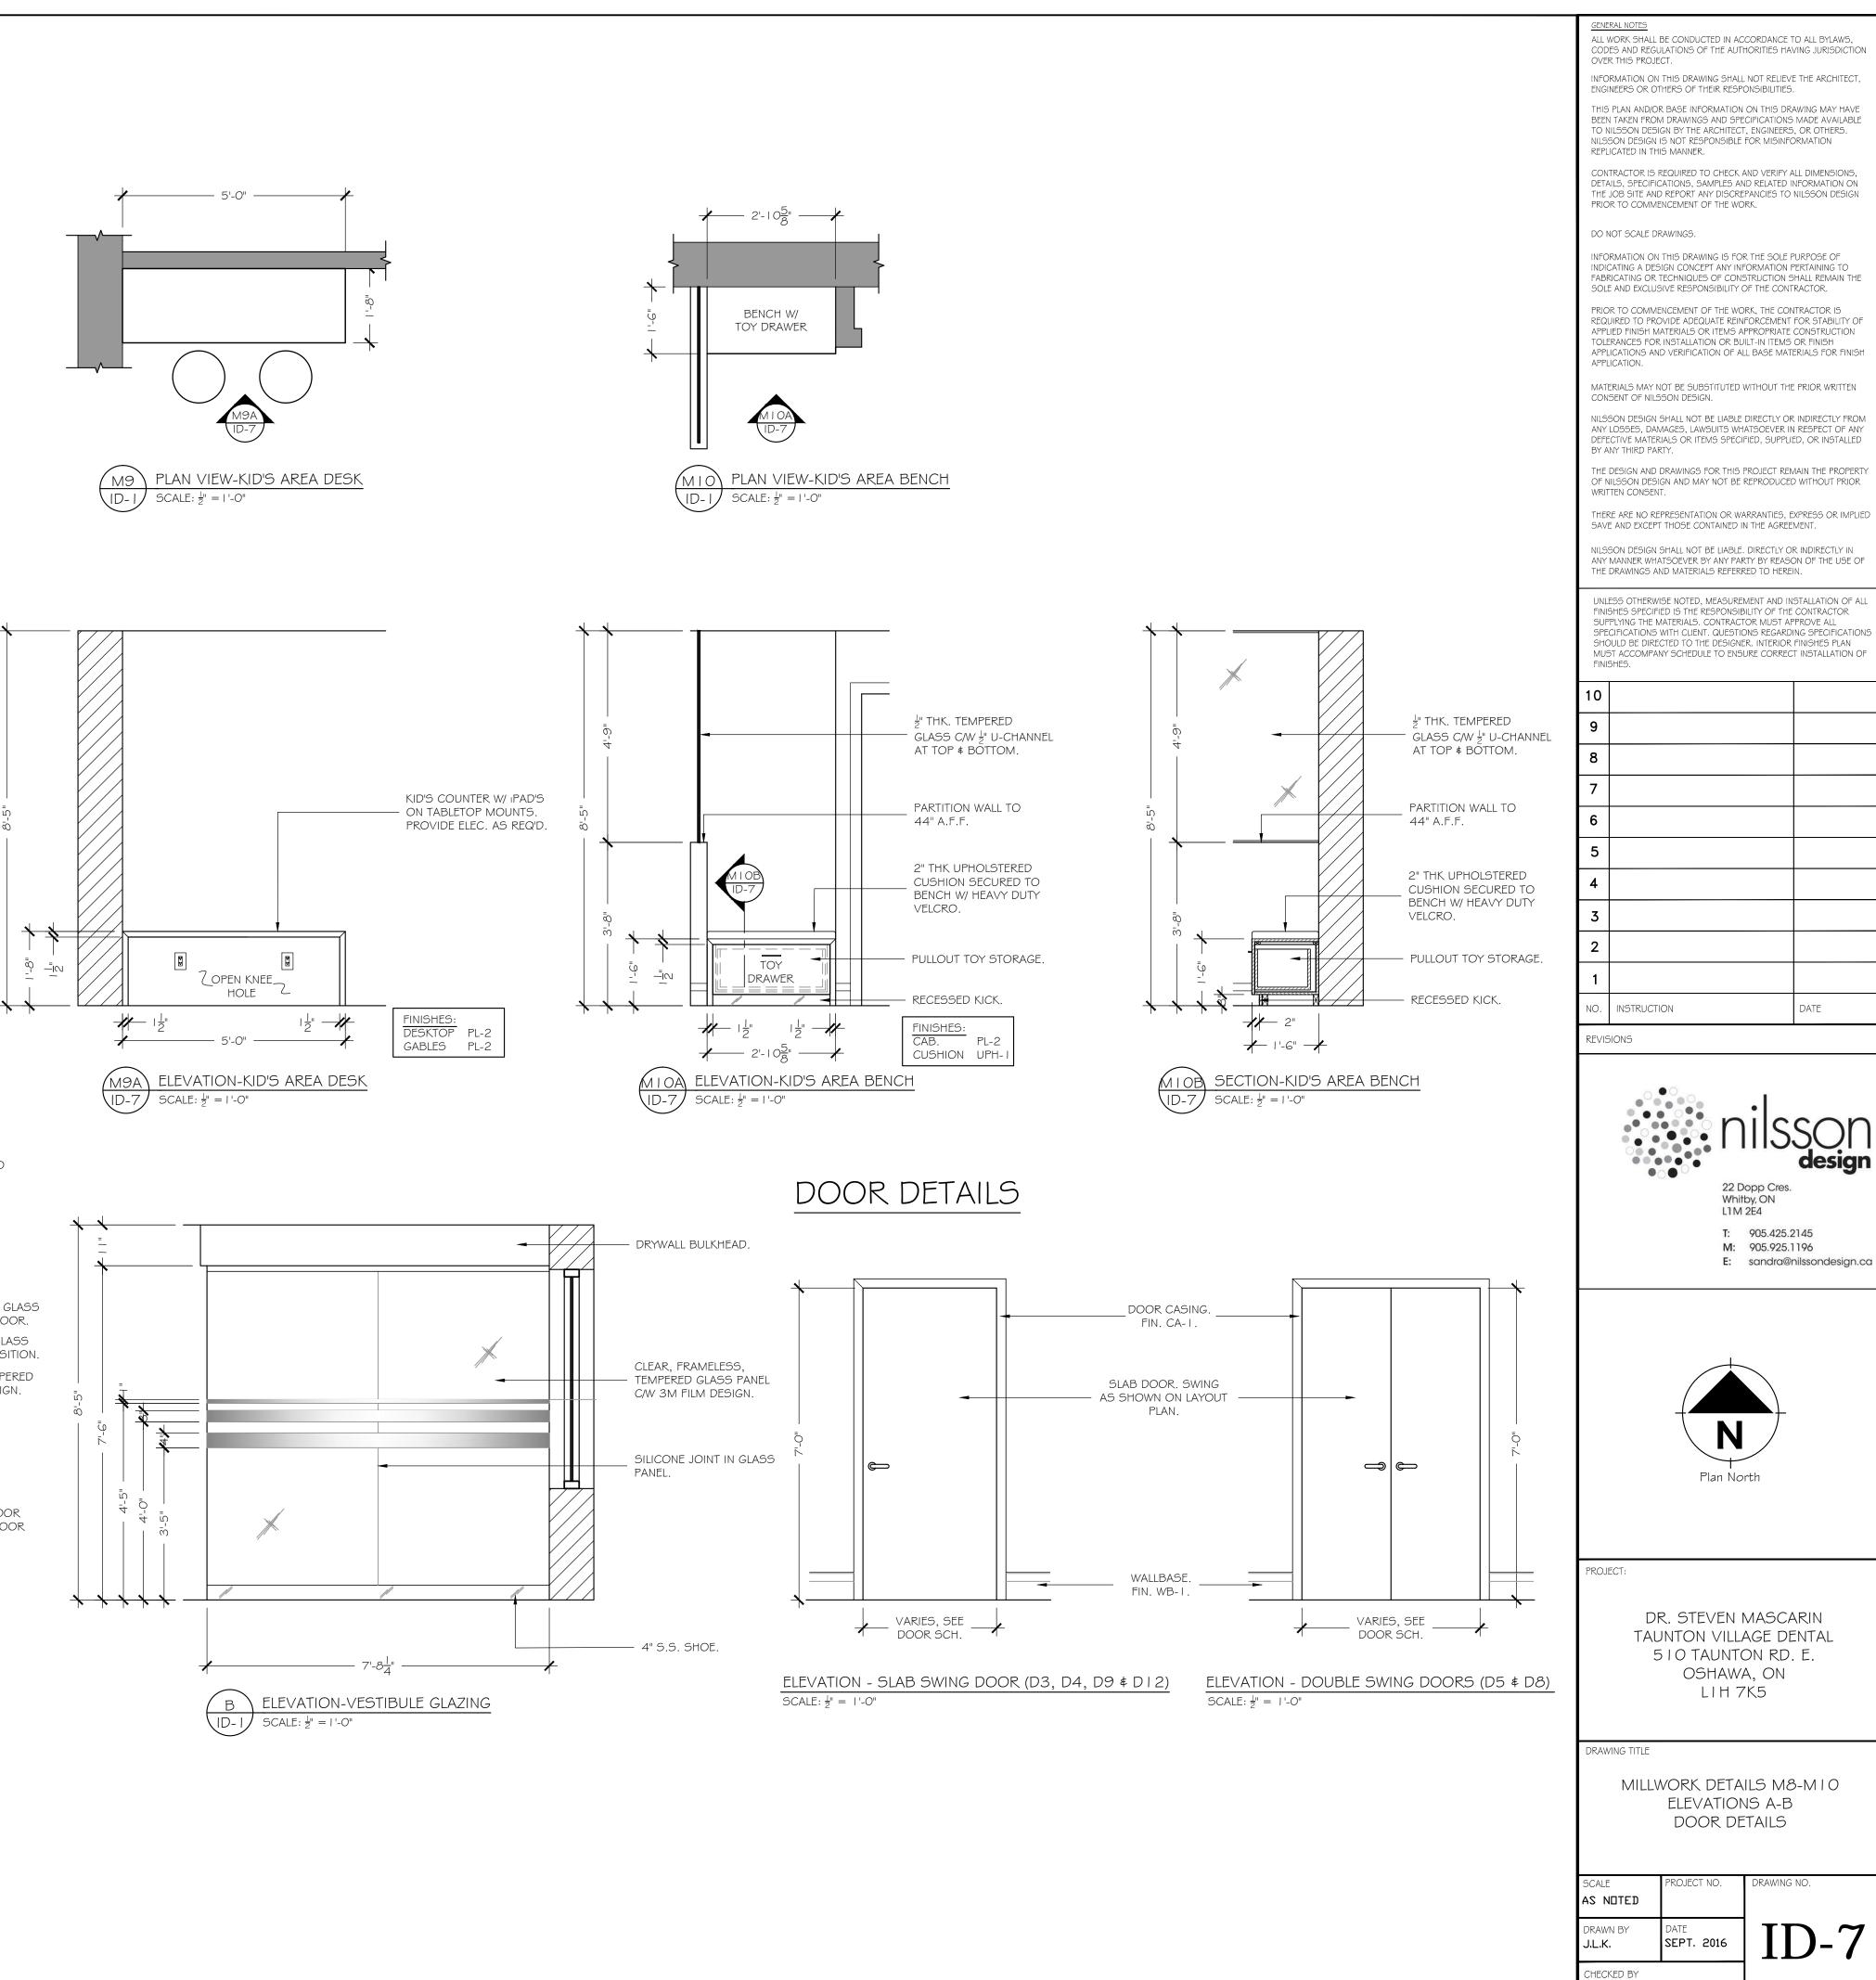

S.N.

DOOR	SIZE	TYPE	MATERIAL	NOTES	FRAME	HARDWARE CODE	NOTES
DOOK D1	BYLANDLORD					BYLANDLORD	
D2	3'-2" x 7'-0" x 1/2" THK.	RHR SWING	1/2" THK. CLEAR TEMPERED GLASS	C/W APPLIED GRAPHIC FILM. T.B.D.	N/A	A	C/W PIVOT PATCH HINGES INTO FLOOR & WAL ABOVE. PROVIDE BLOCKING AS REQ'D. C/W DO CLOSER, 90 DEGREE HOLD OPEN FEATURE & STOP (CRL OR EQ.)
D3	3'-2" x 7'-0" x 1 3/4" THK.	LH SWING	solid core flush	Door Finish PT-4, semi-gloss	BRENLO #413 PAINTFIN. PT-4	В	C/W S.S. BALL BEARING HINGES, 4" x 4" (3 PER DO & WALL STYLE DOOR STOP.
D4	3'-0" x 7'-0" x 1 3/4" THK.	RH SWING	solid core flush	DOOR FINISH PT-4, SEMI-GLOSS	BRENLO #413 PAINTFIN. PT-4	С	C/W S.S. BALL BEARING HINGES, 4" x 4" (3 PER DO & WALL STYLE DOOR STOP.
D5	(x2) 2'-0'' x 7'-0'' x 1 3/4'' THK.	Double doors	solid core flush	door finish pt-4, semi-gloss	BRENLO #413 PAINTFIN. PT-4	D	C/W S.S. BALL BEARING HINGES, 4" x 4" (3 PER DOOR), HINGE STYLE DOOR STOP & BALL CATCH TOP, RICHELIEU ROLLER LATCH #BP55262G OF SIMILAR. **CHECK W/ LOCAL BUILDING INSPECT FOR APPROVAL OF ELEC. PANEL ENCLOSURE**
D6	3'-5" x 7'-0" x 1/2" THK.	sliding glass barn Door	1/2" THK. CLEAR TEMPERED GLASS	N/A	N/A	A	C/W HEAVY DUTY COMMERCIAL SLIDING DOC TRACK SYSTEM FOR FIXED PANELS & SLIDING GL/ DOOR, C/W APPROPRIATE STOPS, FLOOR GUID KEYED DEADBOLT LOCKS INTO FLOOR AS REQ'D. OR EQ.) PROVIDE ADEQUATE SUPPORTS IN CEIL FOR WEIGHT OF GLASS.
D7	BYLANDLORD					BYLANDLORD	
D8	(x2) 1'-8" x 7'-0" x 1 3/4" THK.	DOUBLE DOORS	solid core flush	door finish pt-4, semi-gloss	BRENLO #106 PAINTFIN. PT-4	D	C/W S.S. BALL BEARING HINGES, 4" x 4" (3 PER DOOR), HINGE STYLE DOOR STOP & BALL CATCH TOP, RICHELIEU ROLLER LATCH #BP55262G OF SIMILAR.
D9	3'-0" x 7'-0" x 1 3/4" THK.	LHR SWING	solid core flush	Door Finish PT-4, SEMI-Gloss	BRENLO #106 PAINTFIN. PT-4	С	C/W S.S. BALL BEARING HINGES, 4" x 4" (3 PER DC & WALL STYLE DOOR STOP.
D10	2'-6" x 7'-0" x 1 3/4" THK.	RH SWING	solid core flush	door finish pt-4, semi-gloss	BRENLO #106 PAINTFIN. PT-4	В	C/W S.S. BALL BEARING HINGES, 4" x 4" (3 PER DC & WALL STYLE DOOR STOP.
D11	BYLANDLORD					BYLANDLORD	
D12	3'-2" x 7'-0" x 1 3/4" THK.	LHR SWING	solid core flush	Door Finish PT-4, SEMI-GLOSS	BRENLO #106 PAINTFIN. PT-4	С	C/W S.S. BALL BEARING HINGES, 4" x 4" (3 PER DC & WALL STYLE DOOR STOP.
D13	BYLANDLORD					BYLANDLORD	
		011001150	0010110170100	MANUELOTICE	PRODUCTUS	0745	
A	DESCRIPTION CRL (OR SIMILAR) LADDER STYLE BACK-TO- BACK GLASS MOUNTED DOOR PULL	SUPPLIER	COLOUR/FINISH BRUSHED STAINLESS STEEL	MANUFACTURER	PRODUCTNO.	STYLE 1" DIA. x 36" L DOOR PULL	NOTES
В	privacyset		SATIN NICKEL	SCHLAGE	F40LAT619	LATITUDE	2 REQ'D FOR W/C DOORS.
С	PASSAGE SET		SATIN NICKEL	SCHLAGE	F10LAT619	LATITUDE	
D	DUMMYSET		SATIN NICKEL	SCHLAGE	F170LAT619	LATITUDE	
E	CABINETRYHARDWARE	RICHELIEU	CHROME AND BRUSHED NICKEL		BP801128140	CONTEMPORARY	
CODE	DESCRIPTION	MANUFACTURER	PRODUCT	PRODUCTNO.	COLOUR/FINISH	CONTACT	NOTES
А	fireclaysink (ada compliant)	AMERICAN STANDARD	MEZZO SEMI- COUNTERTOP SINK	9960.001	WHITE		INSTALL AS PER O.B.C. PROVIDE CONCEALE REINFORCEMENTIN WALL, MOUNT AS PER AD REQUIREMENTS.
В	single control faucet	American standard (Available atlowes)	one handle Single Hole Watersense Faucet	MFR # 2007101CA.002 (LOWES #599982)	POL. CHROME		For Installation in W/C'S (2 REQ'D) and A Handwashing stations in Ops. (3 REQ'D NO And 2 Add'L REQ'D For Future Renovation
С	ADA COMPLIANT TOILET	American standard	BOULEVARD FLOWISE RIGHT HEIGHT ONE-PIECE SURFACE-	2891128	WHITE		2 REQ'D.
D	TOILET TISSUE DISPENSER	BOBRICK	MOUNTED DOUBLE TOILET TISSUE	B-6867	SATIN FINISH		2 REQ'D.
E	stainless steel grab bars as per code	bobrick (or similar)			satin finish		INSTALL AS PER CODE REQUIREMENTS
F	PAPER TOWEL DISPENSER	BOBRICK	SURFACE- MOUNTED PAPER TOWEL DISPENSER	B-2620	STAINLESS STEEL		2 REQ'D FOR WASHROOMS.
G	W/C НООК	BOBRICK	SINGLE ROBE HOOK	B-6717	SATIN FINISH		1 REQ'D. INSTALL ON INTERIOR SIDE OF WC DO AT HEIGHT AS PER CODE. 4 REQ'D FOR HANDWASHING STATIONS IN OP'S J
Н	wall mounted sink	NAMEEKS ART (AVAILABLE ATLOWES)	SCARABEO COLLECTION	8009/R (LOWES #4827564S)	WHITE		PRIVATE W/C. C/W NAMEEKS HT32 P-TRAP. PRO' CONCEALED REINFORCEMENTIN WALLS AS REG ADD'L REQ'D FOR FUTURE RENOVATION.
J	SINGLE BOWL STAINLESS STEEL SINK	KINDRED	top mountsingle bowl sink	QSL2225/8/3	STAINLESS STEEL		For installation in staff lounge. C/W bas Drain, p-trap & req'd supplies.
К	SINGLE CONTROL FAUCET	American standard	RELIANTPULL-OUT KITCHEN FAUCET	4205104	CHROME		FOR INSTALLATION IN STAFF KITCHEN C/W NECESSARY SUPPLIES.
L	HOOK	BOBRICK STMLE SELECTIONS (AVAILABLE ATLOWES)	HAT AND COAT HOOK 22" x 28" OVAL BEVELED EDGE MIRROR	B-6827 (LOWES #8777562S)	SATIN FINISH		9 REQUIRED. INSTALL 1 HOOK PER OPERATOR ACCORDING TO LOCATIONS INDICATED. HEIGH PER CODE. PROVIDE RE-INFORCEMENT IN WA 4 REQ'D. INSTALL AS PER CODE IN WASHROOM USING CR LAURENCE MC02CH MIRROR CLIPS SIMILAR). REFER TO ELEVATION M4A & M5A FO FURTHER DETAILS. 2 ADD'L REQ'D FOR FUTURE
Ν	MIRROR	CUSTOM FABRIC ATOR AS SELECTED BY CONTRACTOR	CUSTOM 24" X 53" BEVELED FRAMELESS MIRROR				FOR BARRIER-FREE W.C. INSTALL FLUSH W. FACT TILE. C/W 1/2" BEVELED & POLISHED EDGES. REFE ELEVATION FOR FURTHER DETAILS.

LIGHTING:							
SYMBOL	DESCRIPTION	MANUFACTURER	PRODUCT	PRODUCTNO.	SUPPLIER	CONTACT	NOTES
	2'X2' SUSPENDED T-BAR GRID CEILING SYSTEM	CGC	ASTRO CLIMAPLUS ACOUSTIC TILE 2'X2' SLTGRID DONN DX 15/16''				C/W SHADOWLINE PERIMETER INTERFACE, DISCUS CEILING HEIGHTS WITH DESIGNER.
	2'X2' RECESSED DIRECT/INDIRECT LED FIXTURE	PHILIPS	ARIOSO' RECESSED LED RIBBED ACRYLIC	2AVEG32L840-2-ACR- UNV-DIM & 2AVEG32L850-2-ACR- UNV-DIM	supreme lighting	JAMES DAVIS 905-477-3113	3200 LUMENS, 5000K TEMPERATURE IN OPS&HYG. 40 TEMPERATURE ELSEWHERE.
	RECESSED LED DOWNLIGHT FIXTURE WITH WHITE TRIM	Contrastlighting	4" ECO2 LED SERIES	TRIM: ECO2L2B- 01390W HOUSING: ECO2NWL200	supreme lighting	JAMES DAVIS 905-477-3113	3500K TEMPERATURE
Φ	ONE-LIGHTPENDANT FIXTURE	TECH LIGHTING	ALVA PENDANT	700-TD-ALVP-M-72"-C- U-B-LEDWD	YLIGHTING.COM		LINE VOLIAGE SUSPENDED PENDANIS W. BLACK FINISH AND BLUE CORD. LED WARM COLOUR DIMMING (3000K TO 2200K 120V). LAMPS INCLUDEI MOUNT @ 6'-0'' A.F.F.
	WALL MOUNTBATH BAR	sonneman	TUBO SLIM 18'' LED BATH BAR	2430.13-FT SATIN NICKEL	PRIMA LIGHTING	STEPHANIE FOLINO 905-851-1188	1 REQUIRED. MOUNT @ 7'-0" O.C. A.F.F.
	LED EDGE-LIT EMERGENCY EXITSIGN	ABB	EXITSIGN ILLUMINATE_ALUM INUM HOUSING	LDEIWAACD	supreme lighting	JAMES DAVIS 905-477-3113	INSTALL ACCORDING TO O.B.C.

FINISHES SCHEDULE MILLWORK:

MILLWOR	K:				. <u></u>		
CODE	MATERIAL	SUPPLIER	CONTACT	PATTERN NAME	PRODUCTNO.	COLOUR/FINISH	NOTES
WD-1	LI VE-EDGE HARDWOOD	PER MILLWORKER				to be app'd by Designer	FOR TRANSACTION COUNTER OF RECEPTION D C/W WATERFALL EDGE.
PL-1	PLASTIC LAMINATE	FORMICA	DAVID JANKAR		923-58	SURF	FOR OP. STORAGE CABS, AND STAFF KITCHEN C (FUTURE RENOVATION). SEE FINISHES PLAN AN RELATED ELEVATIONS FOR FURTHER DETAILS
PL-2	PLASTIC LAMINATE	OCTOLAM	LESLIE DUQUETTE 416-531-5051 X 38		1012	NARROW LEAVED ELM	FOR RECEPTION DESKTOP AND BASE CABINE BARRIER FREE WC, PAN COMPUTER STATION, FU KIDS AREA, AND STAFF KITCHEN COUNTERS. S FINISHES PLAN AND RELATED ELEVATIONS FO FURTHER DETAILS.
SS-1	solid surface quartz	CAESARSTONE			2003	CONCRETE	FOR FACE OF RECEPTION DESK. SEE FINISHES P AND RELATED ELEVATIONS FOR FURTHER DETA
UPH-1	FAUX LEATHER VINYL	MORBERN		LYNX	LX-34	SAPPHIRE	UPHOLSTERED BENCH AT KIDS PLAY AREA (FUT RENOVATION).
ML-1	METAL LAMINATE	WILSONART INTERNATIONAL	LISA PARISE 647-222-2384		#6102	MATTE GUNMETAL GREY	FOR RECESSED BASE OF RECEPTION DESK. SE FINISHES PLAN AND ELEVATIONS FOR DETAIL
FLOORIN	G:						
CODE	MATERIAL	SUPPLIER	CONTACT	PATTERN NAME	PRODUCTNO.	COLOUR/FINISH	NOTES
FL-1	9" X 48" VINYL PLANK Flooring	KARNDEAN	TOM ZARECKY 416-315-7578		WP411	NIVEUS	INSTALL IN RANDOM STRIP PATTERN, REFER TO FINISHES PLAN FOR FLOOR DIRECTION, PREPA SUBSTRATE, PROTECT PRODUCT DURING INSTALLATION AND FOLLOW INSTALLATION INSTRUCTIONS PER THE MANUFACTURER, USIN MANUFACTURER'S RECOMMENDED ADHESIN PROVIDE INITIAL MAINT
	WALLS AND BACKSPLA				1	1	
CODE	MATERIAL	SUPPLIER	CONTACT	PATTERN NAME	PRODUCTNO.	COLOUR/FINISH	NOTES
MT-1	Mesh-mounted glass Mosaic	OLYMPIA TILE	PEONYSETO 416-785-9555 X. 340	MURANO GLASS MOSAIC	OD.MU.OYS.0,6X0,6	OYSTER	INSTALL BEHIND HANDWASHING SINKS IN OPS, AS BACKSPLASH IN KITCHEN (FUTURE RENOVATI C/W BRUSHED FINISH SCHLUTER RAIL AND FLEX GROUT #651 SNOWHITE. REFER TO ELEVATIONS DETAILS.
MT-2	Mesh-mounted glass Mosaic	OLYMPIA TILE	PEONY SETO 416-785-9555 X. 340	MURANO GLASS MOSAIC	OD.MU.EBY.0,6X0,6	EBONY	INSTALL BEHIND SINK IN BARRIER FREE W/C AS ELEVATION. C/W BRUSHED FINISH SCHLUTER R AND FLEXTILE GROUT #653 JET BLACK. REFER ELEVATIONS FOR DETAILS.
WALLCON	VERINGS AND PAINT:						
CODE	MATERIAL	SUPPLIER	CONTACT	PATTERN NAME	PRODUCTNO.	COLOUR/FINISH	NOTES
WC-1	18'-5'' x 8'-5'' CUSTOM MURAL	MURALS YOUR WAY	JILL ROBINSON 866-815-2542	ASPENS	SKU # ZL1001 PROJECT CODE: 2016-D08-SMASC		FOR FEATURE WALL IN WAITING AREA. INSTAL PER MFG.'S SPECIFICATIONS USING RECOMME ADHESIVE. WALL PREPARATION TO BE MADE G FOR PRODUCT INSTALLATION.
PT-1	PAINT	Sherwin Williams			SW 7015	REPOSE GRAY	EGGSHELL FINISH ON WALLS. MINIMUM 2 CC
PT-2	PAINT	SHERWIN WILLIAMS			SW 7016	MINDFUL GRAY	EGGSHELL FINISH ON WALLS. MINIMUM 2 CC
PT-3	PAINT	SHERWIN WILLIAMS			SW 6502	LOCH BLUE	EGGSHELL FINISH ON WALLS. MINIMUM 2 CC
PT-4	PAINT	Sherwin Williams			SW 7068	GRIZZLE GRAY	SEMI-GLOSS FINISH ON ALL DOORS, DOOR FRA DOOR JAMBS AND WALL BASE. MINIMUM 2 CO
PT-5	PAINT	Sherwin Williams			SW 7014	EIDER WHITE	FLATFINISH ON ALL CEILINGS. MINIMUM 2 CC
	E AND CASING:		· · · · · · · · · · · · · · · · · · ·			1	1
CODE	MATERIAL	SUPPLIER	CONTACT	PATTERN NAME	PRODUCTNO.	COLOUR/FINISH	NOTES
CA-1	BRENLO PAINTGRADE MOULDING	BRENLO		413		PAINTPT-4	
WB-1	BRENLO PAINTGRADE MOULDING	BRENLO		313		PAINTPT-4	

MILLWORK NOTES:

I. Do not scale prints. Refer to drawings for design concept and intent only.

2. Cabinet maker is solely responsible for verifying all information and dimensions as outlined in the drawings, and is responsible for proper and secure installation in conformance to AWMAC Architectural Millwork Requirements as well as applicable accessibility codes.

3. Cabinet maker to verify all dimensions for cabinetry and on-site dimensions prior to construction - Inform NILSSON DESIGN of any discrepancies and/or necessary adjustment to drawings. Cabinet maker shall also ensure proper support in walls as necessary for securing millwork or other details as required.

4. Cabinet maker must confirm sizes of all equipment and/or accessories to ensure proper fit within cabinets. If necessary obtain samples of all files, charts and equipment to be fitted into cabinetry from the client, prior to commencement of work.

5. Consult client regarding requirements for IT and computer equipment. Provide shop drawings for approval.

6. Verify all finishes, details, and specifications with client prior to construction or manufacture of goods.

7. All exterior and/or exposed surfaces shall be high-pressure plastic laminate, unless noted otherwise.

8. Do not use caulking as filler, however, where required, ensure all countertops, back splashes and other millwork is neatly caulked to adjacent surfaces.

9. Provide low profile, clear silicone door bumpers for all cabinet doors and drawers.

10. All exposed corners of countertops shall have a 2" radius unless otherwise noted. All countertops shall have a straight edge detail (1.5" THK.) unless otherwise noted.

II. All holes required for electrical and plumbing to be cut on site by cabinet maker. Supply and install 2" D. grommet holes as required. Confirm with client.

12. All faucets and sinks to be installed by plumber. Obtain templates as required for proper sizing of openings in counters. Seal exposed cuts at sinks and faucets.

13. All electrical wiring and fixtures to be supplied and installed by electrician. Cabinet maker to obtain samples of above and co-ordinate with electrician for fitting where necessary.

14. All shelving to be fully adjustable unless noted otherwise, or as required for structural integrity.

15. Interior cabinet hardware shall be heavy duty, soft-close, full extension metal slides (Accuride or equal) for drawers and pull-outs. Cabinet doors shall be hinged with heavy duty concealed and flush-mounted hinges.

IG. Please confirm door and drawer pulls before drilling of door faces. Refer to Hardware Schedule for door and drawer pull specifications.

17. CPU holders shall be Richelieu Convertible CPU Holder #500159890 (or similar) unless size of CPU requires an alternate. Install as required and adjust to size.

18. Keyboard trays shall be Accuride Keyboard Drawer #530090 (or similar). Install as required and adjust to height.

18. NILSSON DESIGN will not be responsible for any errors or omissions.

ALL WORK SHALL BE CONDUCTED IN ACCORDANCE TO ALL BYLAWS, CODES AND REGULATIONS OF THE AUTHORITIES HAVING JURISDICTION OVER THIS PROJECT.

INFORMATION ON THIS DRAWING SHALL NOT RELIEVE THE ARCHITECT, ENGINEERS OR OTHERS OF THEIR RESPONSIBILITIES. THIS PLAN AND/OR BASE INFORMATION ON THIS DRAWING MAY HAVE

BEEN TAKEN FROM DRAWINGS AND SPECIFICATIONS MADE AVAILABLE TO NILSSON DESIGN BY THE ARCHITECT, ENGINEERS, OR OTHERS. NILSSON DESIGN IS NOT RESPONSIBLE FOR MISINFORMATION REPLICATED IN THIS MANNER.

CONTRACTOR IS REQUIRED TO CHECK AND VERIFY ALL DIMENSIONS, DETAILS, SPECIFICATIONS, SAMPLES AND RELATED INFORMATION ON THE JOB SITE AND REPORT ANY DISCREPANCIES TO NILSSON DESIGN PRIOR TO COMMENCEMENT OF THE WORK.

DO NOT SCALE DRAWINGS.

INFORMATION ON THIS DRAWING IS FOR THE SOLE PURPOSE OF INDICATING A DESIGN CONCEPT ANY INFORMATION PERTAINING TO FABRICATING OR TECHNIQUES OF CONSTRUCTION SHALL REMAIN THE SOLE AND EXCLUSIVE RESPONSIBILITY OF THE CONTRACTOR.

PRIOR TO COMMENCEMENT OF THE WORK, THE CONTRACTOR IS REQUIRED TO PROVIDE ADEQUATE REINFORCEMENT FOR STABILITY OF APPLIED FINISH MATERIALS OR ITEMS APPROPRIATE CONSTRUCTION TOLERANCES FOR INSTALLATION OR BUILT-IN ITEMS OR FINISH APPLICATIONS AND VERIFICATION OF ALL BASE MATERIALS FOR FINISH APPLICATION.

MATERIALS MAY NOT BE SUBSTITUTED WITHOUT THE PRIOR WRITTEN CONSENT OF NILSSON DESIGN.

NILSSON DESIGN SHALL NOT BE LIABLE DIRECTLY OR INDIRECTLY FROM ANY LOSSES, DAMAGES, LAWSUITS WHATSOEVER IN RESPECT OF ANY DEFECTIVE MATERIALS OR ITEMS SPECIFIED, SUPPLIED, OR INSTALLED BY ANY THIRD PARTY.

THE DESIGN AND DRAWINGS FOR THIS PROJECT REMAIN THE PROPERTY OF NILSSON DESIGN AND MAY NOT BE REPRODUCED WITHOUT PRIOR WRITTEN CONSENT.


THERE ARE NO REPRESENTATION OR WARRANTIES, EXPRESS OR IMPLIED SAVE AND EXCEPT THOSE CONTAINED IN THE AGREEMENT.

NILSSON DESIGN SHALL NOT BE LIABLE. DIRECTLY OR INDIRECTLY IN ANY MANNER WHATSOEVER BY ANY PARTY BY REASON OF THE USE OF THE DRAWINGS AND MATERIALS REFERRED TO HEREIN.

UNLESS OTHERWISE NOTED, MEASUREMENT AND INSTALLATION OF ALL FINISHES SPECIFIED IS THE RESPONSIBILITY OF THE CONTRACTOR SUPPLYING THE MATERIALS. CONTRACTOR MUST APPROVE ALL SPECIFICATIONS WITH CLIENT. QUESTIONS REGARDING SPECIFICATIONS SHOULD BE DIRECTED TO THE DESIGNER. INTERIOR FINISHES PLAN MUST ACCOMPANY SCHEDULE TO ENSURE CORRECT INSTALLATION OF FINISHES.


10		
9		
8		
7		
6		
5		
4		
3		
2		
1		
NO.	INSTRUCTION	DATE

EVISIONS

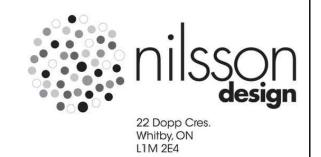

T: 905.425.2145

M: 905.925.1196

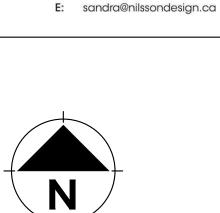

Plan North

PROJECT:

DR. STEVEN MASCARIN TAUNTON VILLAGE DENTAL 510 TAUNTON RD. E. OSHAWA, ON LIH 7K5

ORAWING TITLE

SCHEDULES & NOTES

ROJECT NO. DRAWING NO. BCALE N/A ID-8 DRAWN BY **J.L.K.** DATE SEPT. 2016 CHECKED BY S.N.