

KEY PLAN
SCALE: NTS

SITE

GENERAL NOTES


1. VERIFY ALL DIMENSIONS PRIOR TO CONSTRUCTION.
2. DO NOT SCALE DRAWINGS.
3. REPORT ALL DISCOVERIES OF ERRORS, OMISSIONS OR DISCREPANCIES TO THE DESIGN ENGINEER AS APPLICABLE.
4. USE ONLY LATEST REVISED DRAWINGS OR THOSE THAT ARE MARKED "ISSUED FOR CONSTRUCTION".
5. DESIGN AND CONSTRUCTION OF THIS PROJECT SHALL COMPLY WITH THE PROVINCIAL AND LOCAL BUILDING CODES LATEST EDITION.
6. ALL WORKS AND MATERIALS USED SHALL COMPLY AS REQUIRED BY THE BUILDING CODE LATEST EDITION.
7. THIS DRAWING SHALL BE READ IN CONJUNCTION WITH ALL RELEVANT DRAWINGS & SPECIFICATIONS.
8. EVERYTHING IS TO BE CONSIDERED NEW UNLESS SPECIFIED EXISTING OTHERWISE.



1 FINISHED FLOOR PLAN
SCALE:1:100

FLOOR FINISHED LEGEND:

	- CARPET TILES
	- CERAMIC TILES
	- VINYL PLANK TO LOOK LIKE A 'PUB'
	- CERAMIC PLANK TILES
	- EXPOSED CONCRETE WITH PAINT

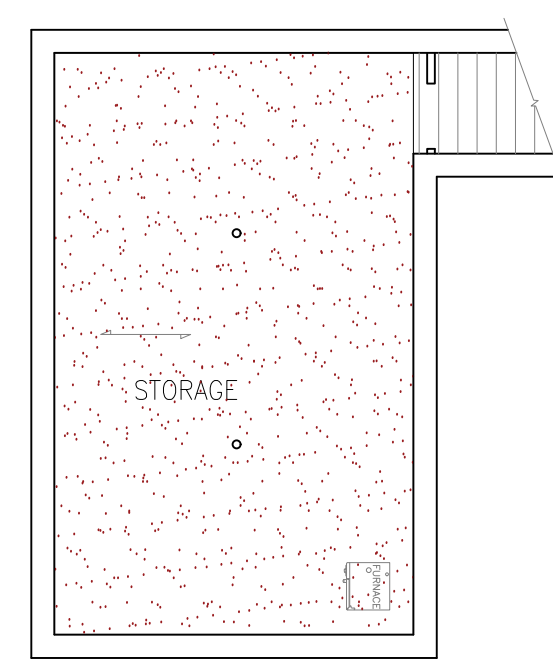

2 EXISTING BASEMENT PLAN
SCALE:1:100


No.	Date	Description	EM	JS
0	20 JUN '22	FOR REVIEW		

REVISIONS

Architect



zulueta architecture
P 587-355-8433
info@zuluetaarchitecture.com

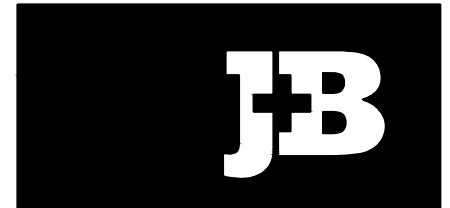

J + B ENGINEERING INC.
TORONTO: 28 CENTURION DR. SUITE 201 MARKHAM, ON L3R 9M8 416 229 2836
CALGARY: 705-1019 AVE. SW SUITE 100 CALGARY AB T2R 0R3 403 355 2295

OWNER/CLIENT:

DEIGHTON

Project: DEIGHTON: WAREHOUSE/OFFICE CONVERSION

FINISHED FLOOR PLAN

600 GARDEN STREET	WHITBY, ON	
File No: 220166	Date: 20 JUNE '22	ACAD INFO
Drawn By: EM	Scale: AS SHOWN	Dwg. File: 220166-A-6
Checked By: JS	Sheet 1 of 1	Plotting Scale: 1:1
Drawing No: A-6		Drawing Size: D