



Footing Reinforcement Schedule			
Height of Soil Being Retained	Toe Length (mm)	Longitudinal Bars	C Bars, Spacing
Up to 500 mm	300	5 : 15M	15M @ 300 mm
500 mm to 1000 mm	500	5 : 15M	15M @ 300 mm
1000 mm to 1500 mm	800	6 : 15M	15M @ 300 mm

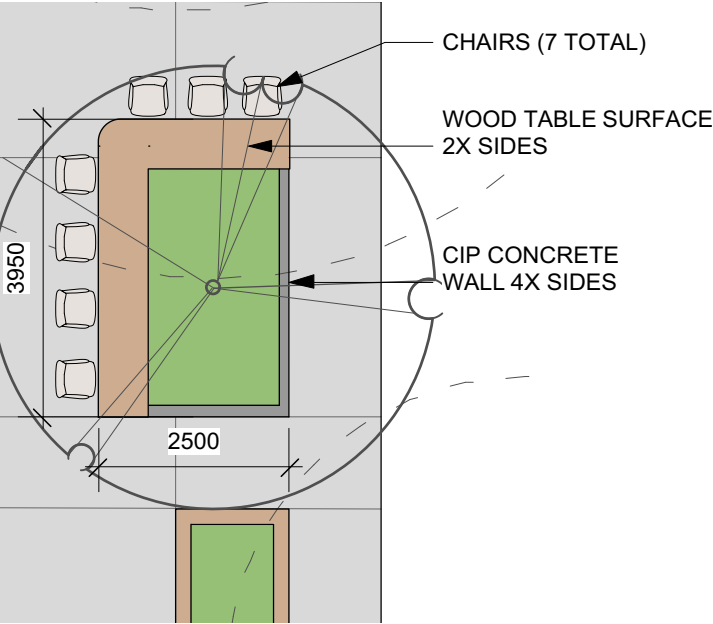

PLAN VIEW

1 Raised planter with work surface  
Scale: 1:25

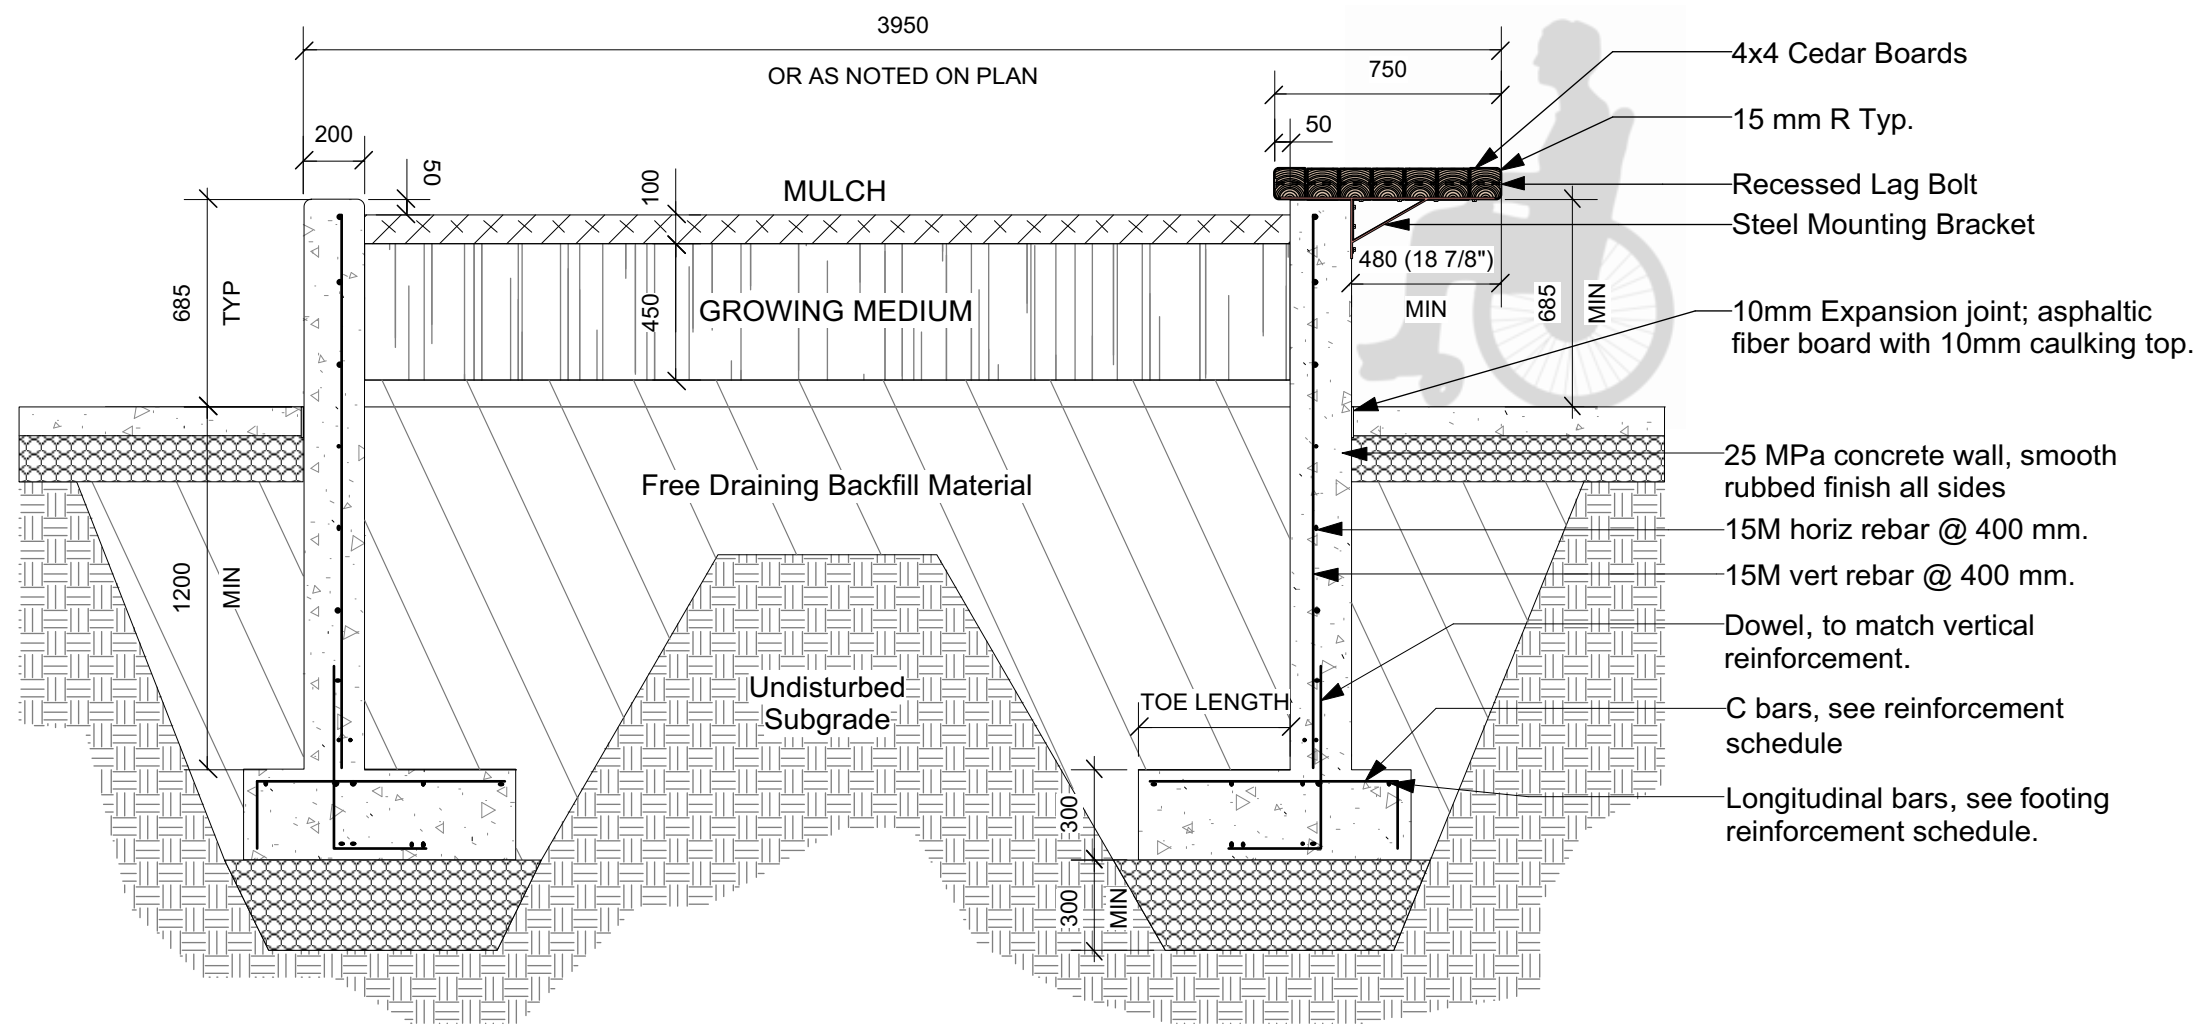

Project:  
**Parkview Seniors Lodge**  
153/165 King Ave  
Newcastle, ONT

Drawing Title:  
**Tencer Clarification**  
Checked By: GB  
Drawn By: TR  
Scale:  
Date: 2019.06.28

Sheet No.:  
**01**  
Project No.:  
PC2018-0045