



**NATALE ARCHITECT**  
INC.

Suite 218  
5468 Dundas St. West  
Islington, Ontario  
M9B 6E3

Tel: (416) 233-1201  
Fax: (416) 233-1202

**Principal**

**Gino Natale**  
B. Arch. OAA, MRAIC

**PROJECT:**           **NEW TWO STOREY RESIDENTIAL BUILDING:  
CANNINGTON AFFORDABLE HOUSING FOR SENIORS  
100 McKay Street, Cannington, Ontario**

**PROJECT NO:**       **16-16**

**SUBJECT:**           **ADDENDUM NO: 8**

**DATE:**              **August 20, 2018**

---

*This Addendum forms part of the Contract Documents and Drawings for the above noted project. Bidders shall acknowledge receipt of this addendum on the Tender Form; failure to do so shall subject the bidder to disqualification.*

The following clarifications and additional information have been added to the Tender Documents.

1. Clarifications have been attached for Structural Addendum No.1. The block walls along grid line B have modified as noted on Drawings Sk-1 and Sk-2.

END

# McINTOSH PERRY

Our Ref. No.: OT1-815905-ST

Date: August 16, 2018

## Clarification No 1 (Structural)

The following instruction is issued to the Contractor for clarification. Proceeding with work in accordance with these instructions indicates the Contractor's acknowledgment that there will be no change in the Contract Price and Contract time. If the Contractor believes that this instruction affects the Contract Price or Contract Time, the Contractor shall promptly notify the Consultant.


### **Project: New 2 Storey Building Seniors Residence**

**100 McKay Street, Cannington, Ontario**

1. Drawing SK-1 and SK-2
  - a. Shortened block wall along grid B at Stair No. 2.
  - b. Deleted block wall and replaced with wall type W4 along grid B, between grid 3 & 4.

(Reference drawing S2.0 and S3.0)


End of Clarification No. 1

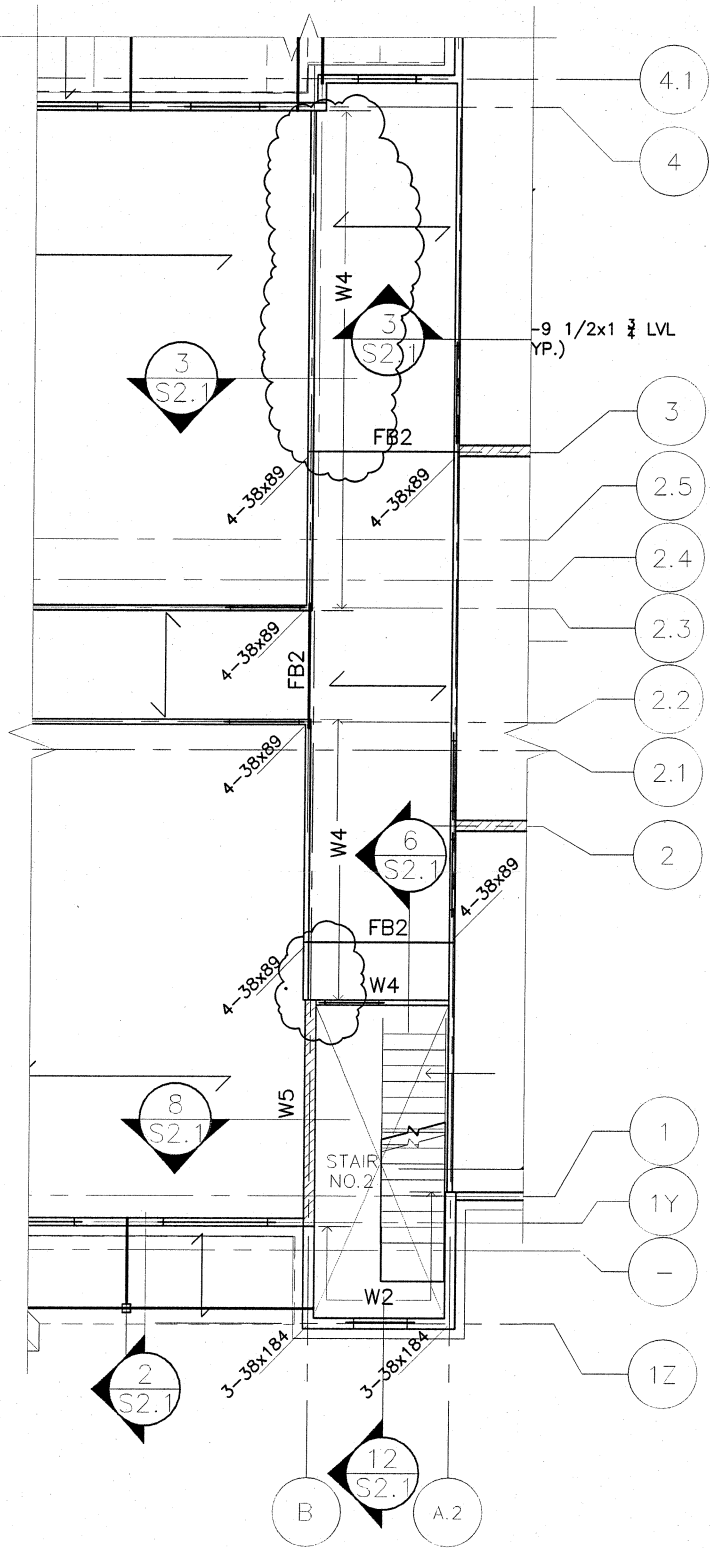

AUG. 16, 2018 CLARIFICATION #1.

McINTOSH PERRY ARCHITECTURE & INTERIOR DESIGN INC., 6240 HWY 7, SUITE 200, WOODBRIDGE, ON L4H 4G3, TEL: 905-856-5200, FAX: 905-695-0221, WWW.MCINTOSHPERRY.COM

Stamp:		<p><b>McINTOSH PERRY</b>          6240 HWY 7, SUITE 200          WOODBRIDGE, ON L4H 4G3          Tel: 905-856-5200 Fax: 905-695-0221          www.mcintoshperry.com</p>		Client:							
Drawn by: J. T		Scale: 1 : 100		Project: NEW 2 STOREY BUILDING SENIORS RESIDENCE 100 MCKAY STREET, CANNINGTON, ON.							
Checked By: S. G.		Date: AUG. 16, 2018		Title: PART 2ND FLOOR FRAMING PLAN							
Project Number: OT1-815905-ST		No.		<table border="1"> <tr> <td>1</td> <td>ISSUED FOR CLARIFICATION #1</td> <td>AUG. 16, 2018</td> </tr> <tr> <td></td> <td>Revision / Issue</td> <td>Date</td> </tr> </table>	1	ISSUED FOR CLARIFICATION #1	AUG. 16, 2018		Revision / Issue	Date	Drawing Number: <b>SK-1</b>
1	ISSUED FOR CLARIFICATION #1	AUG. 16, 2018									
	Revision / Issue	Date									

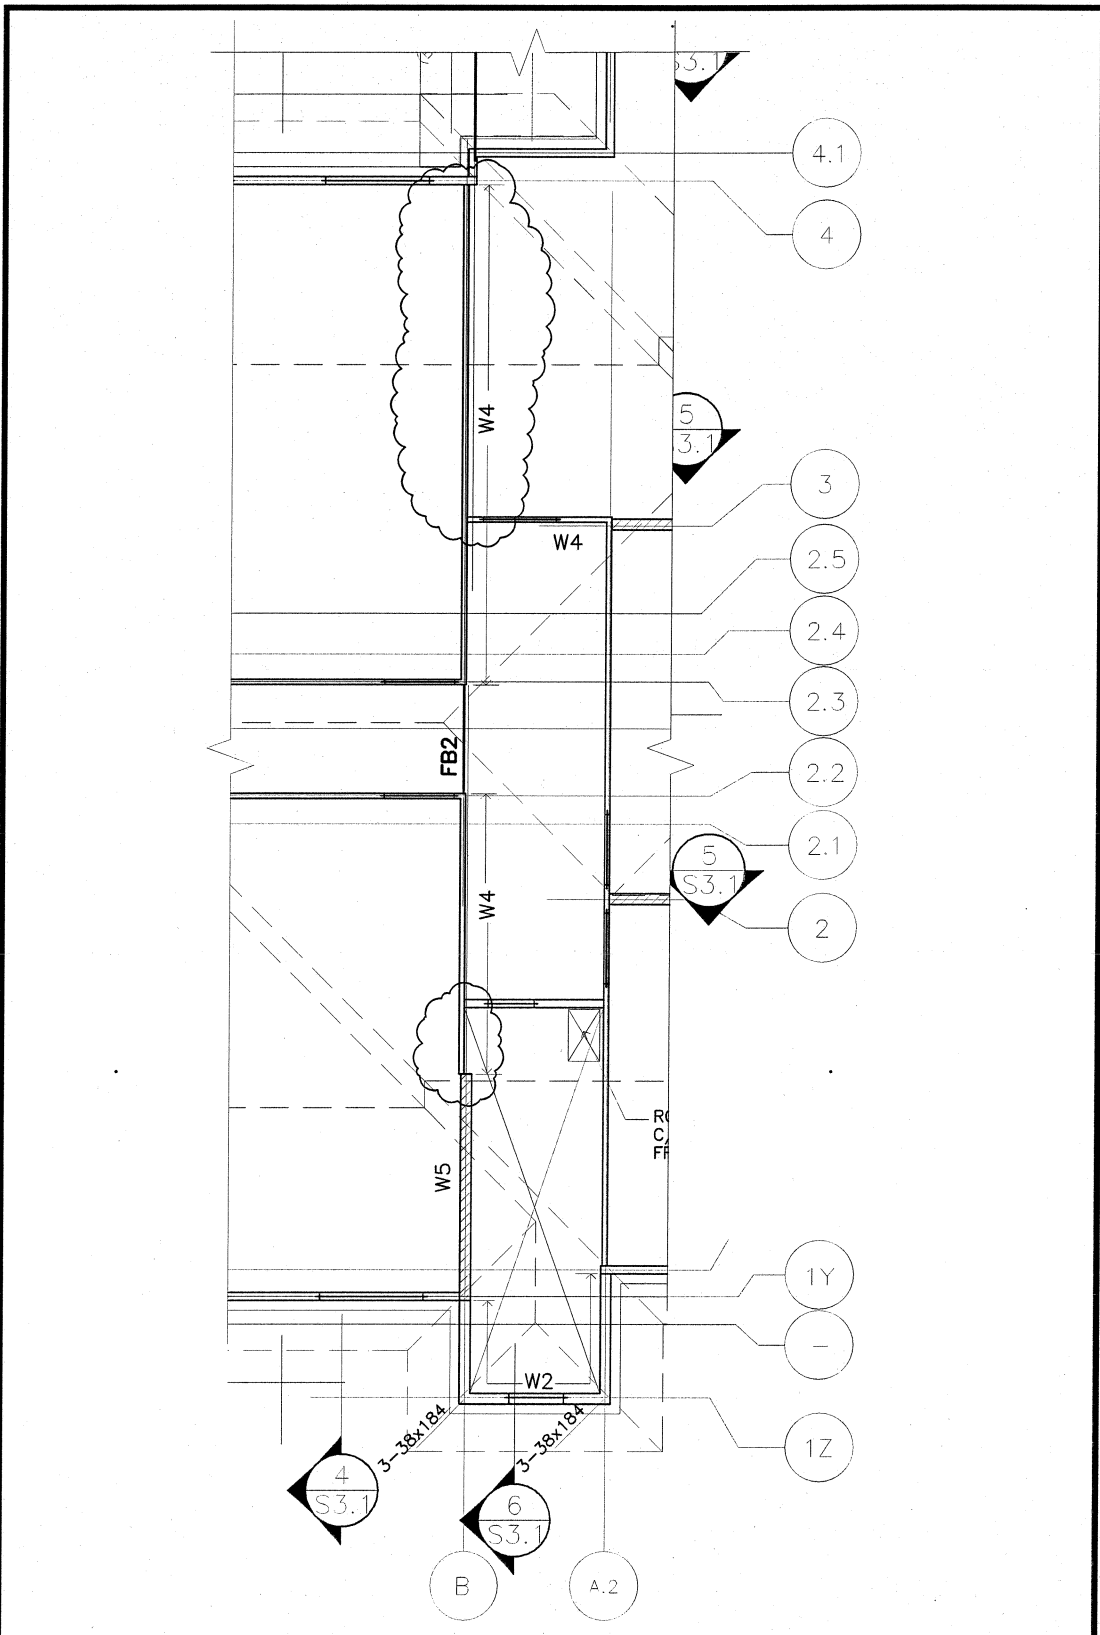

AUG. 16, 2018 CLARIFICATION #1.

Mcintosh Perry Ltd. 6240 HWY 7, SUITE 200 WOODBRIDGE, ON L4H 4G3  
 TEL: 905-856-5200 FAX: 905-695-0221 WWW.MCINTOSHERRY.COM  
 AUGUST 17, 2018 10:41 AM

Stamp:		<b>McINTOSH PERRY</b> 6240 HWY 7, SUITE 200 WOODBRIDGE, ON L4H 4G3 Tel: 905-856-5200 Fax: 905-695-0221 www.mcintoshperry.com		Client:	
Drawn by: J. T.		Scale: 1 : 100		Project: NEW 2 STOREY BUILDING SENIORS RESIDENCE 100 MCKAY STREET, CANNINGTON, ON.	
Checked By: S. G.		Date: AUG. 16, 2018		Title: PART ROOF FRAMING PLAN	
Project Number: OT1-815905-ST		No. 1		ISSUED FOR CLARIFICATION #1	
		Date		AUG. 16, 2018	
		Revision / Issue		Date	
				Drawing Number: <b>SK-2</b>	