




SECTION 4
SCALE 1=25

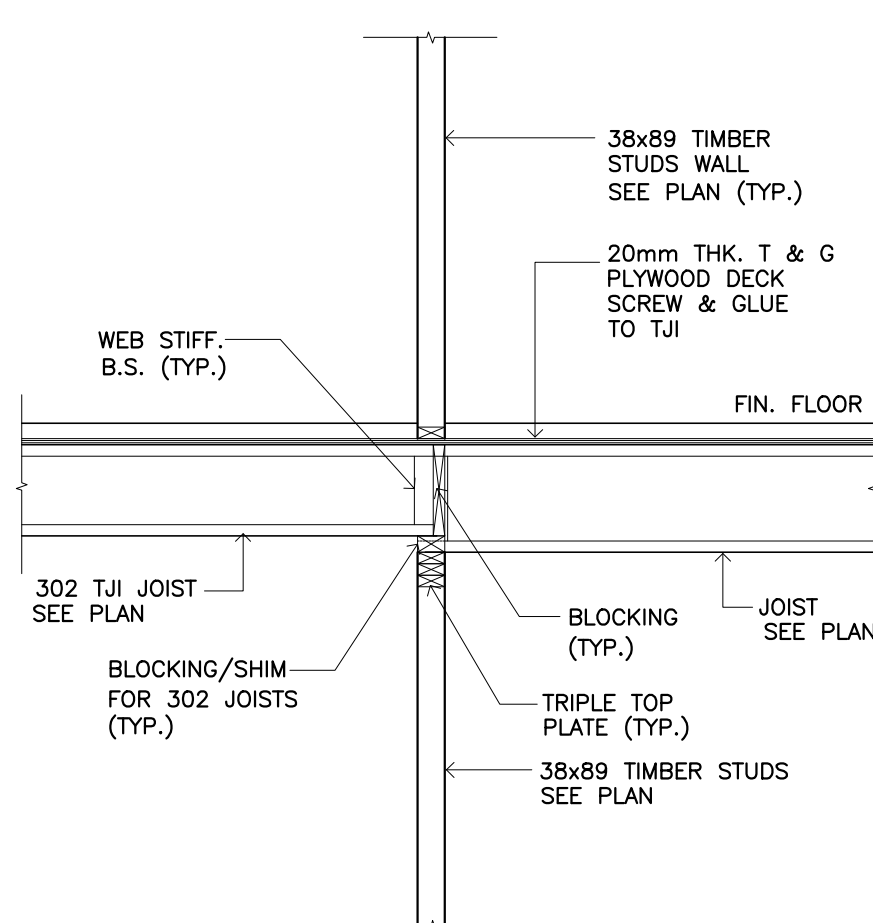


SECTION 3
SCALE 1=25

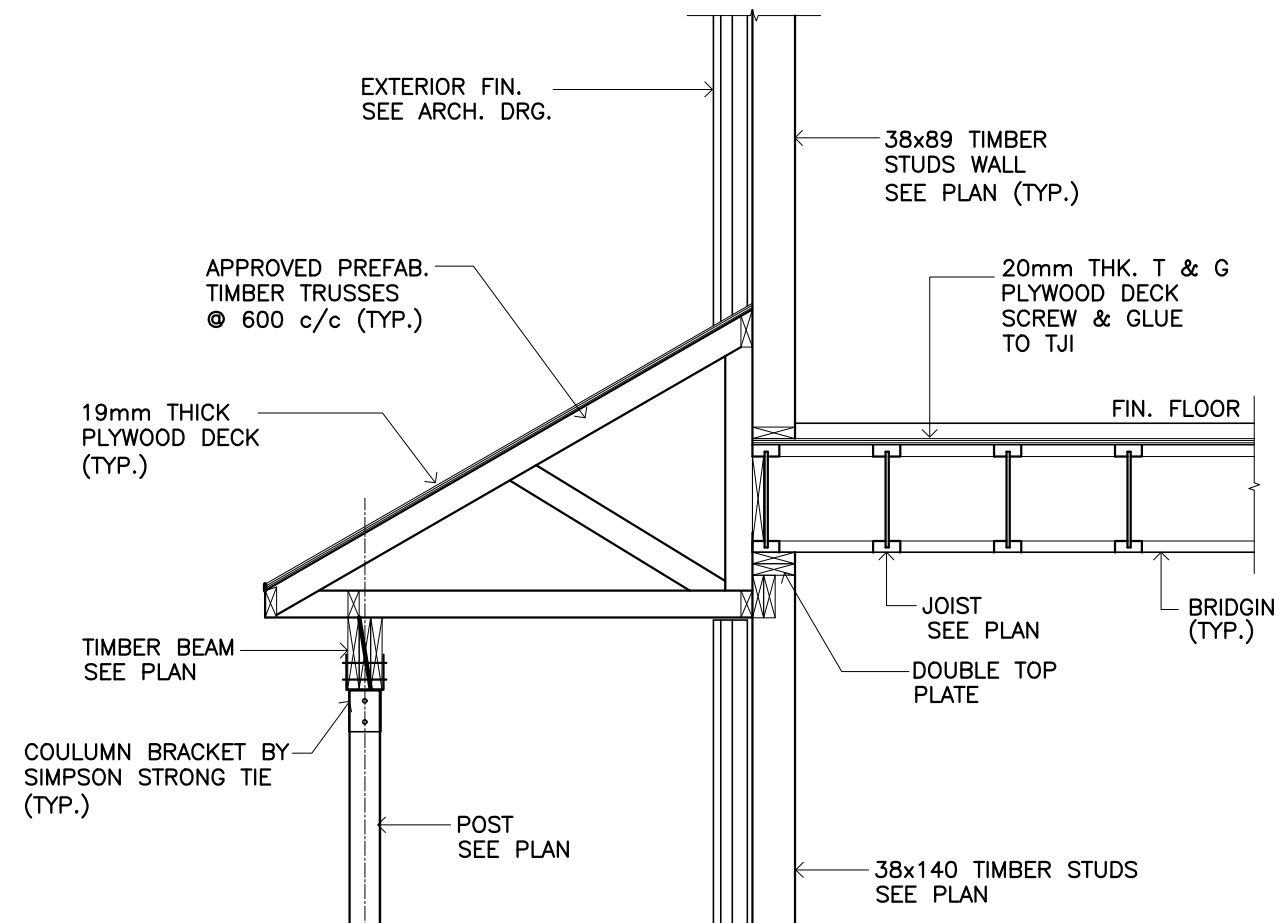


SECTION 2
SCALE 1=25

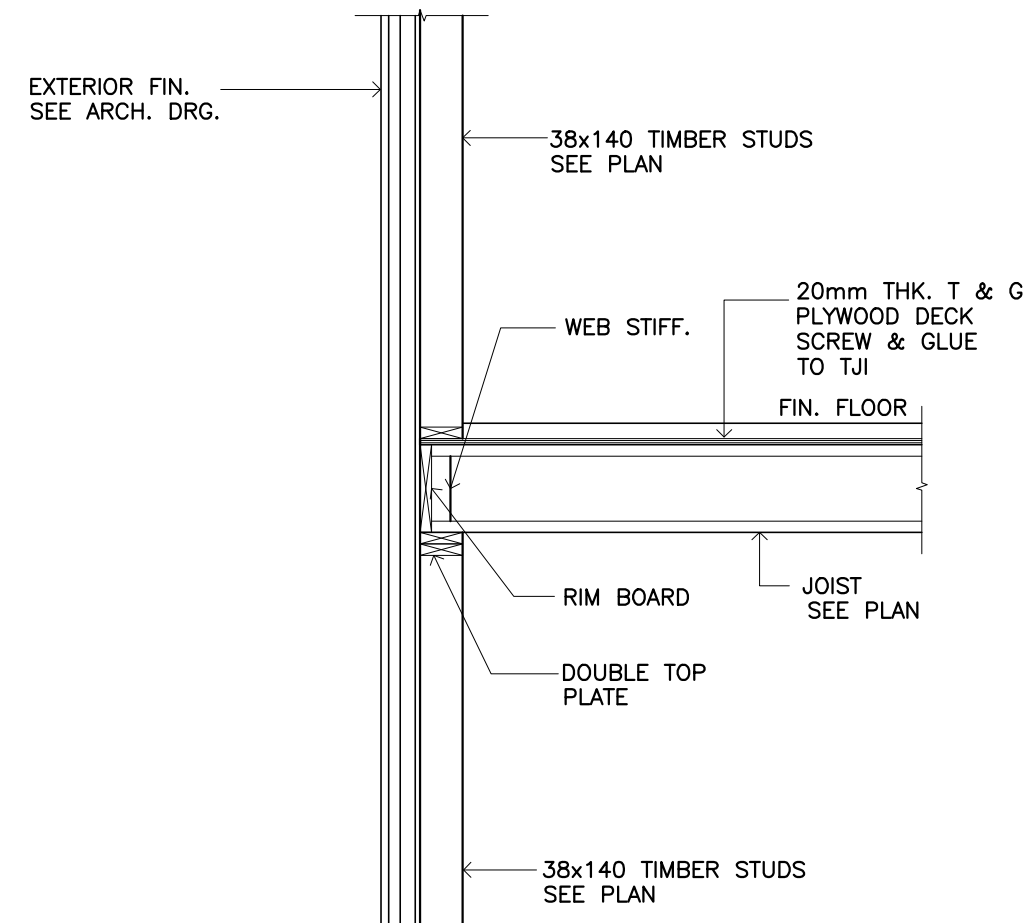


SECTION 1
SCALE 1=25

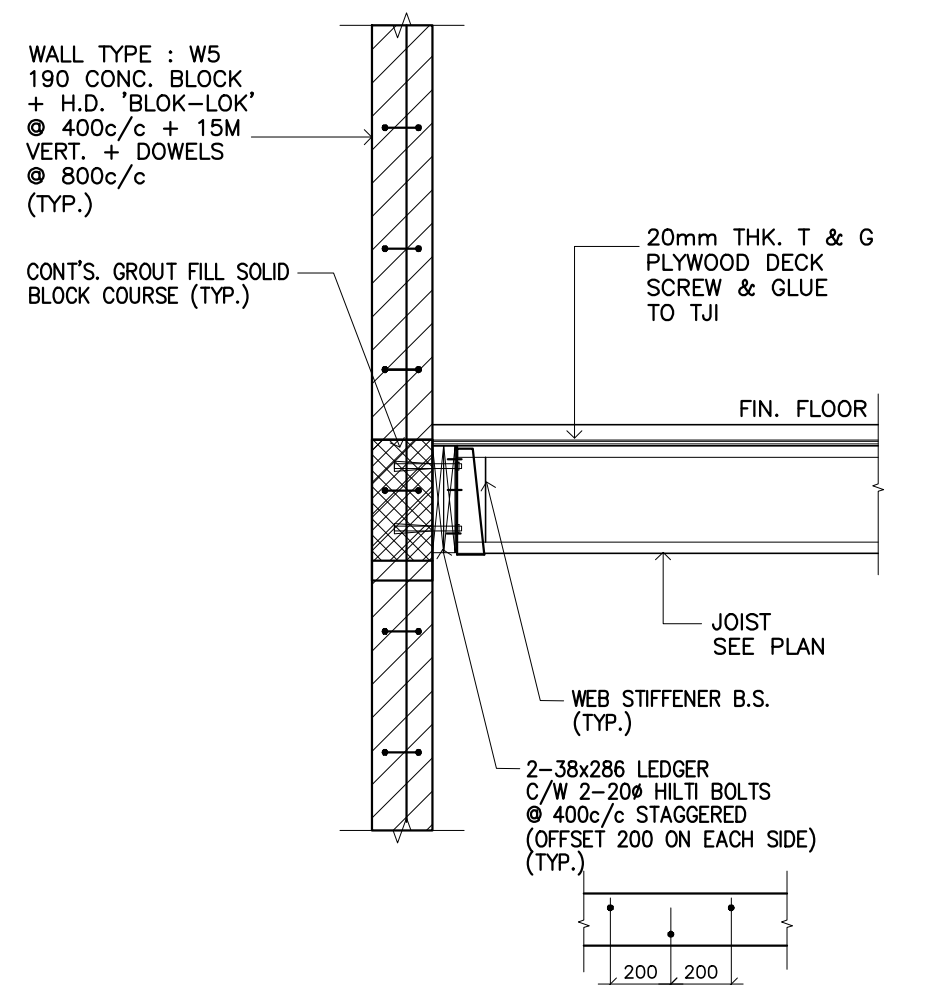


SECTION 8
SCALE 1=25

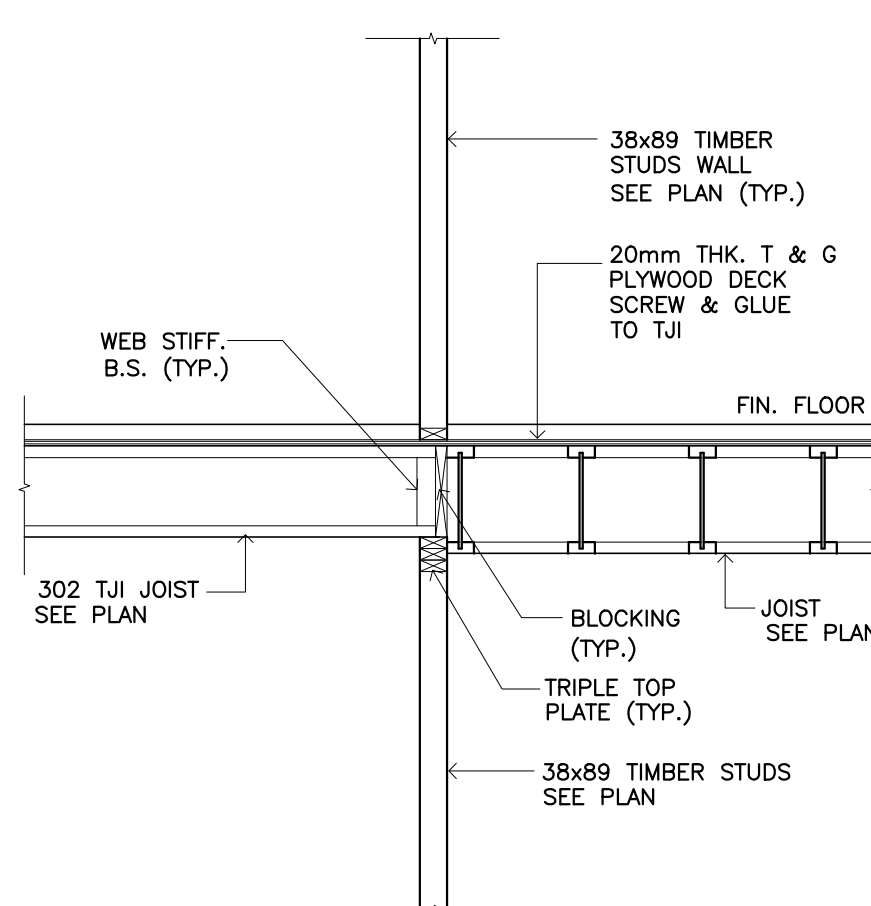


SECTION 7
SCALE 1=25

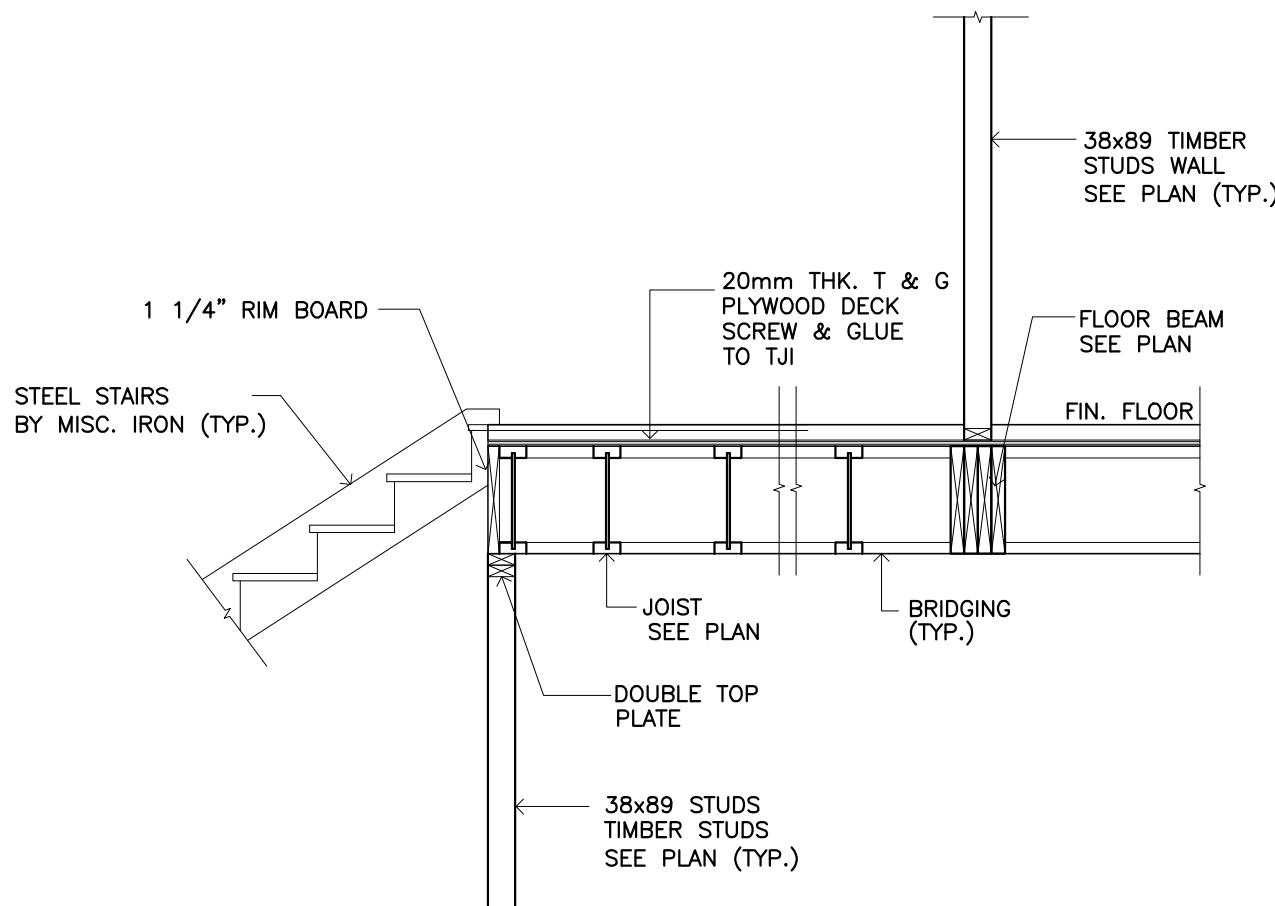


SECTION 6
SCALE 1=25

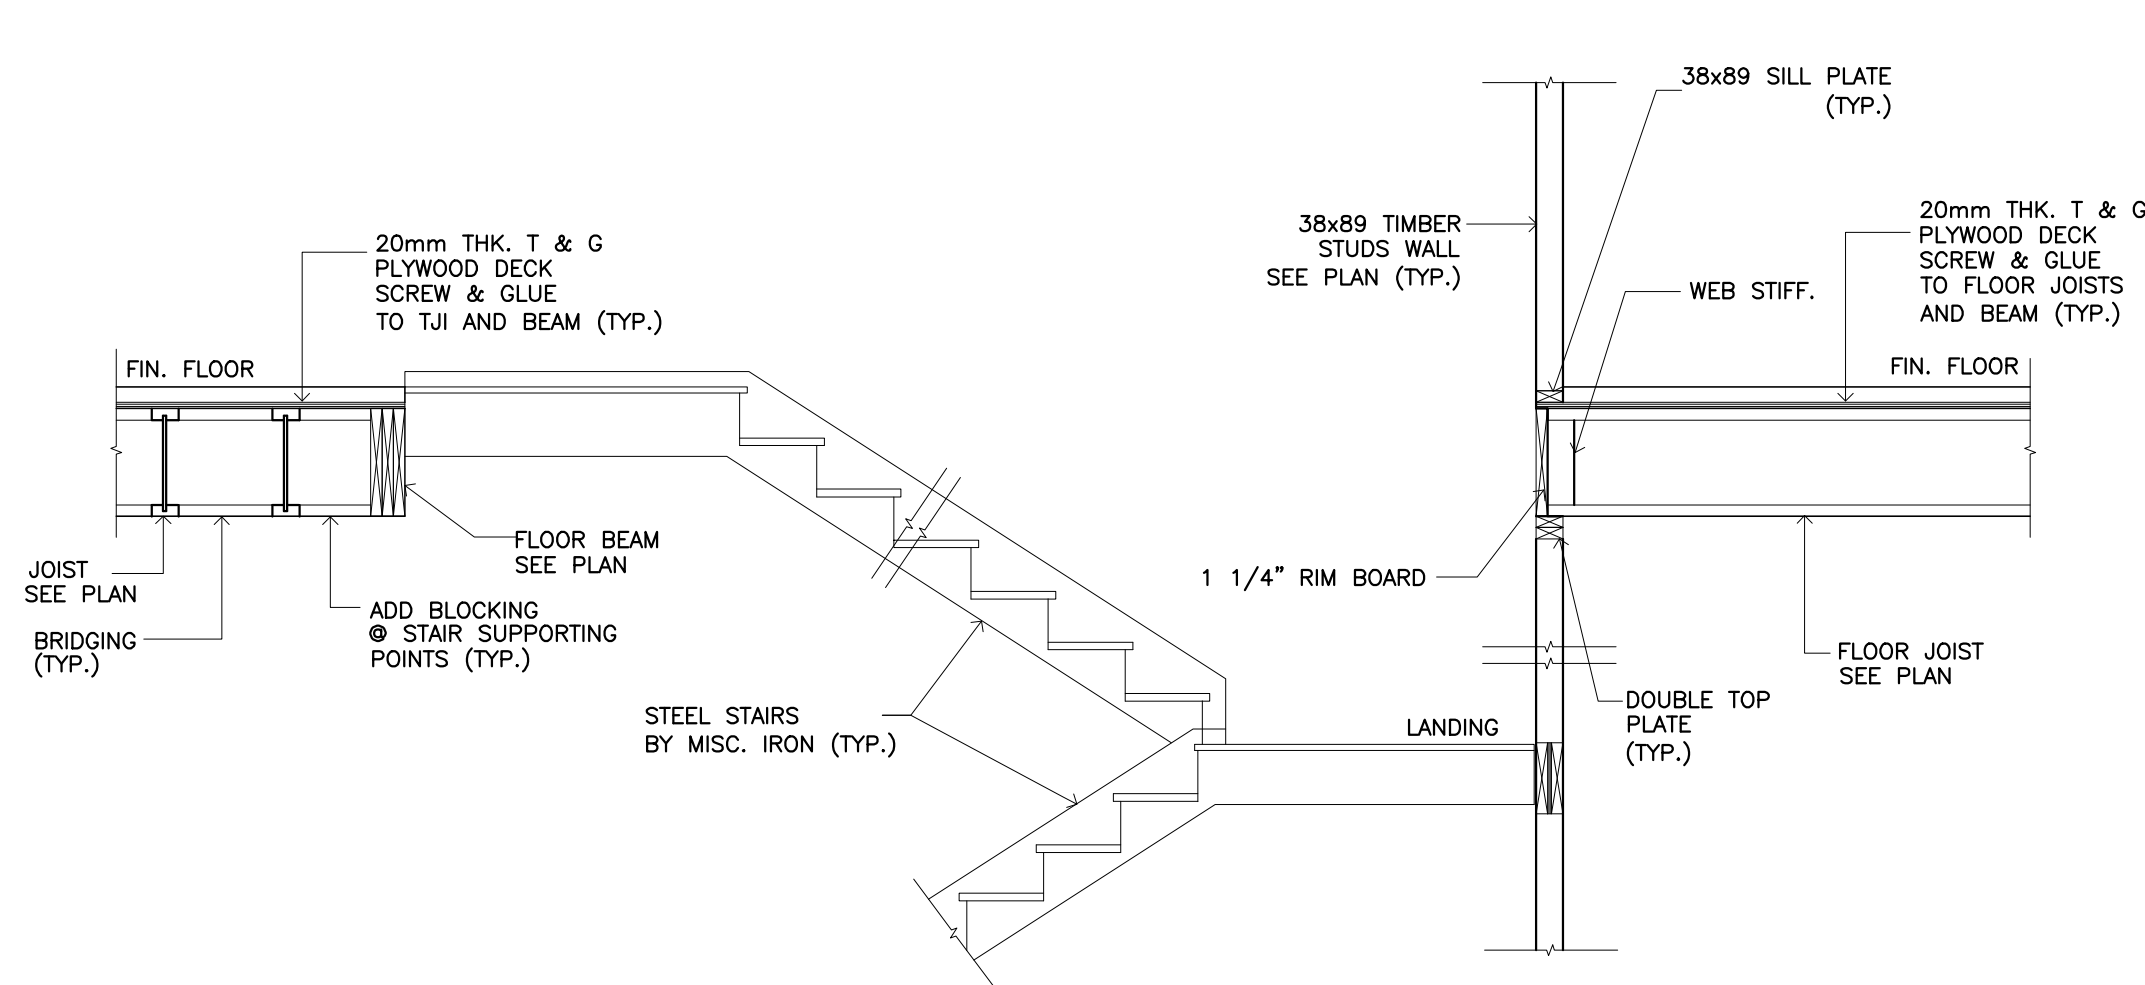


SECTION 5
SCALE 1=25

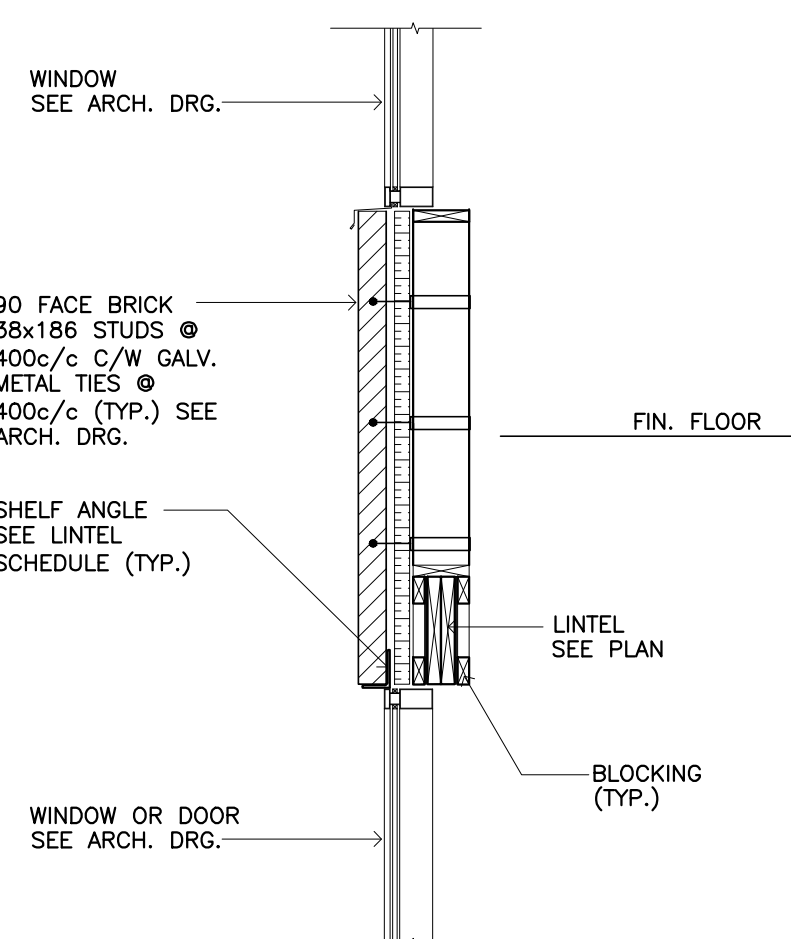


SECTION 12
SCALE 1=25

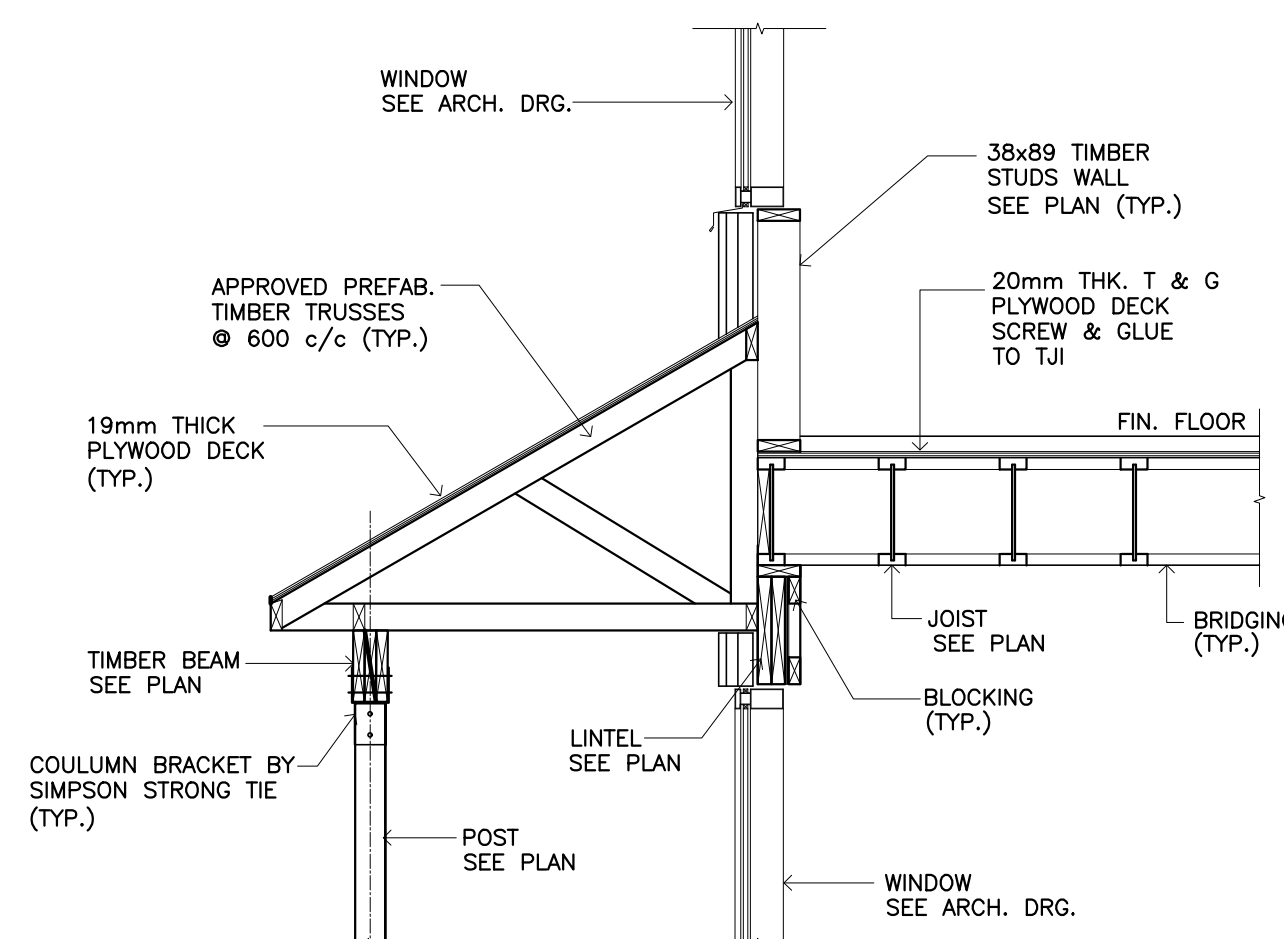

SECTION 11
SCALE 1=25

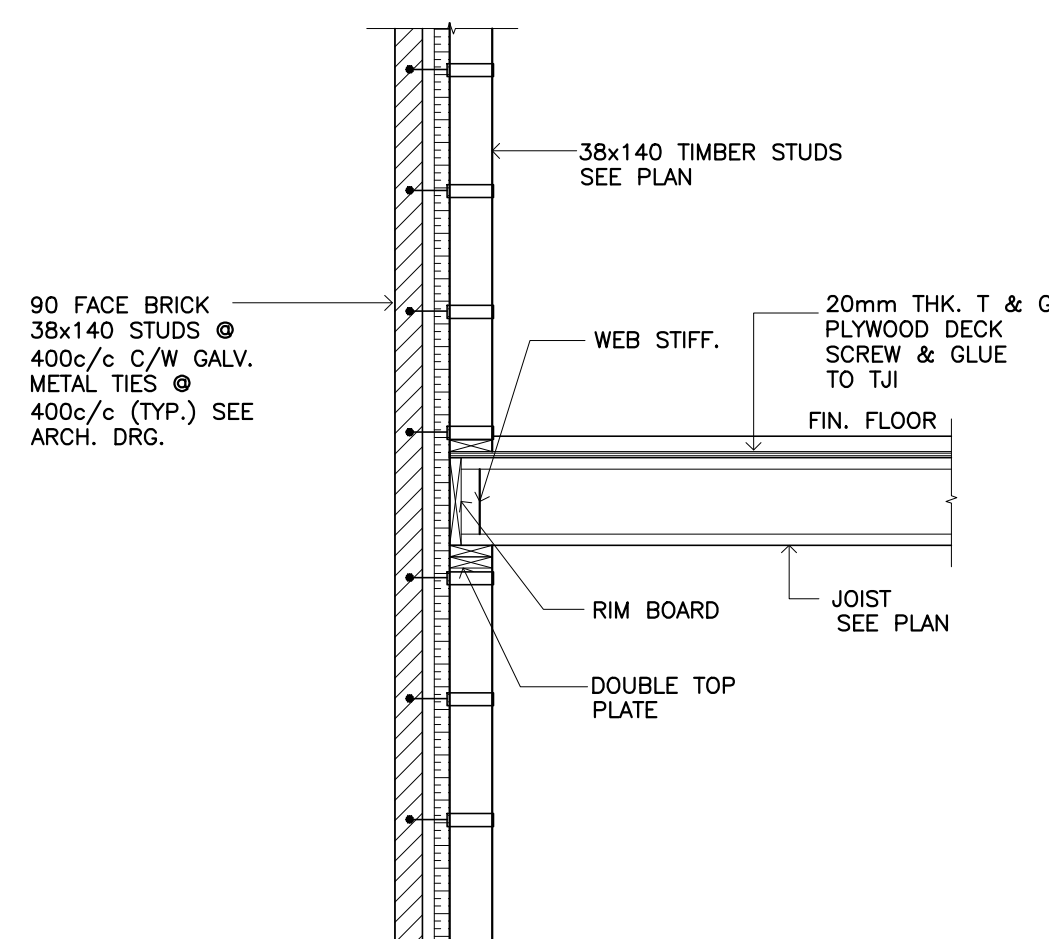

SECTION 10
SCALE 1=25

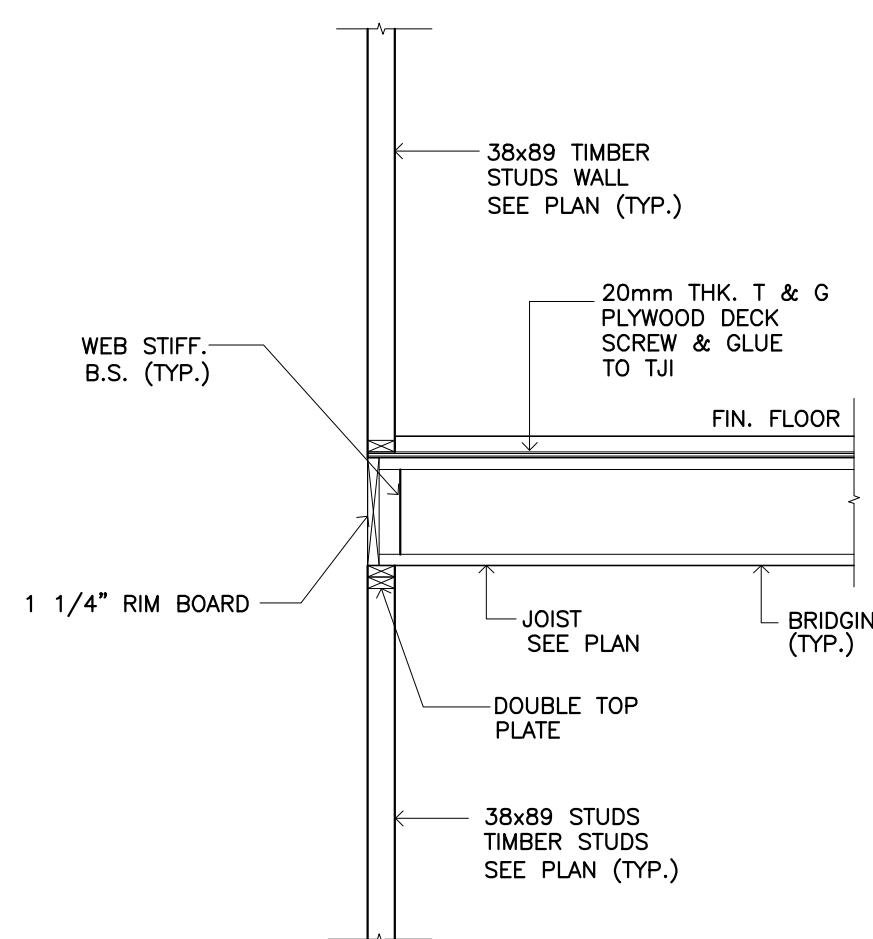

SECTION 9
SCALE 1=25

TO BE READ IN CONJUNCTION WITH CONTRACT DOCUMENTS

3	ISSUED FOR CONSTRUCTION.	DEC.10,2018
1	ISSUED FOR PERMIT AND TENDER.	JULY13,2018
No.	Revision/Issue	Date

Check and verify all dimensions before proceeding with the work. Do not scale drawings

McINTOSH PERRY

7900 KEELE STREET SUITE 200 CONCORD ON L4K 2A3
TEL: 905.856.5200 FAX: 905.695.0221
TOLL FREE: 1.888.348.8991 www.mcintoshperry.com



Client:

Project: **NEW 2 STOREY BUILDING :
SENIORS RESIDENCE
100 MCKAY STREET,
CANNINGTON, ON.**

Drawing Title: **2ND FLOOR SECTIONS**

Scale: AS NOTED	Project Number: OT1-815905-ST
Drawn by: M.B.	Designed By: S.G.
Checked By: J.S.	Date: MARCH, 2018
Drawn by: J.S.	

S2.1